


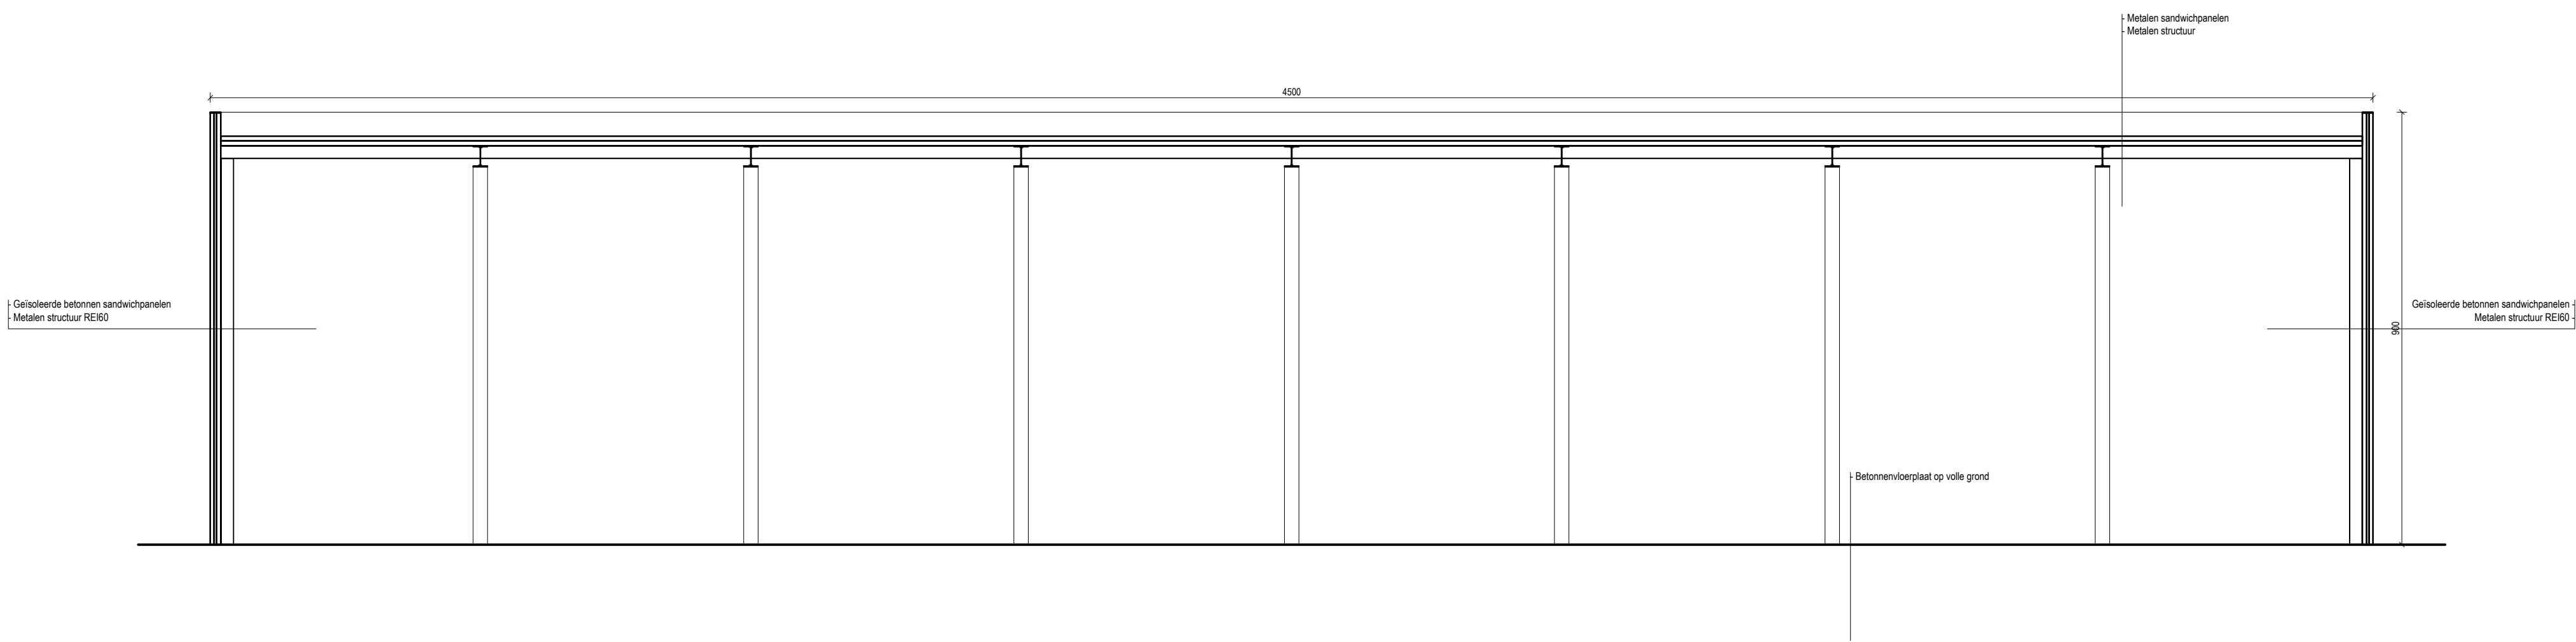

SNEDE AA'

VEPA ARCHITECTS

CODE. BA_2415_S_B_01_SNEDE AA'
SCHAAL. 1/100
DATUM. 27.01.2026

PROJECT. 2415 VERHOFSTEDE
LOCATIE. GOUDENAPPELSTRAAT 8, 8780 OOSTROZEBEKE
PERCEEL. 1° AFD. SEC. D - 433A

info@vepa-architects.be
www.vepa-architects.be
Jean-Louis Verstraete | (+32) 0475 93 00 74
Leander De Pauw | (+32) 0474 31 43 88