




SCHAAL 1:100
0 m

5

10

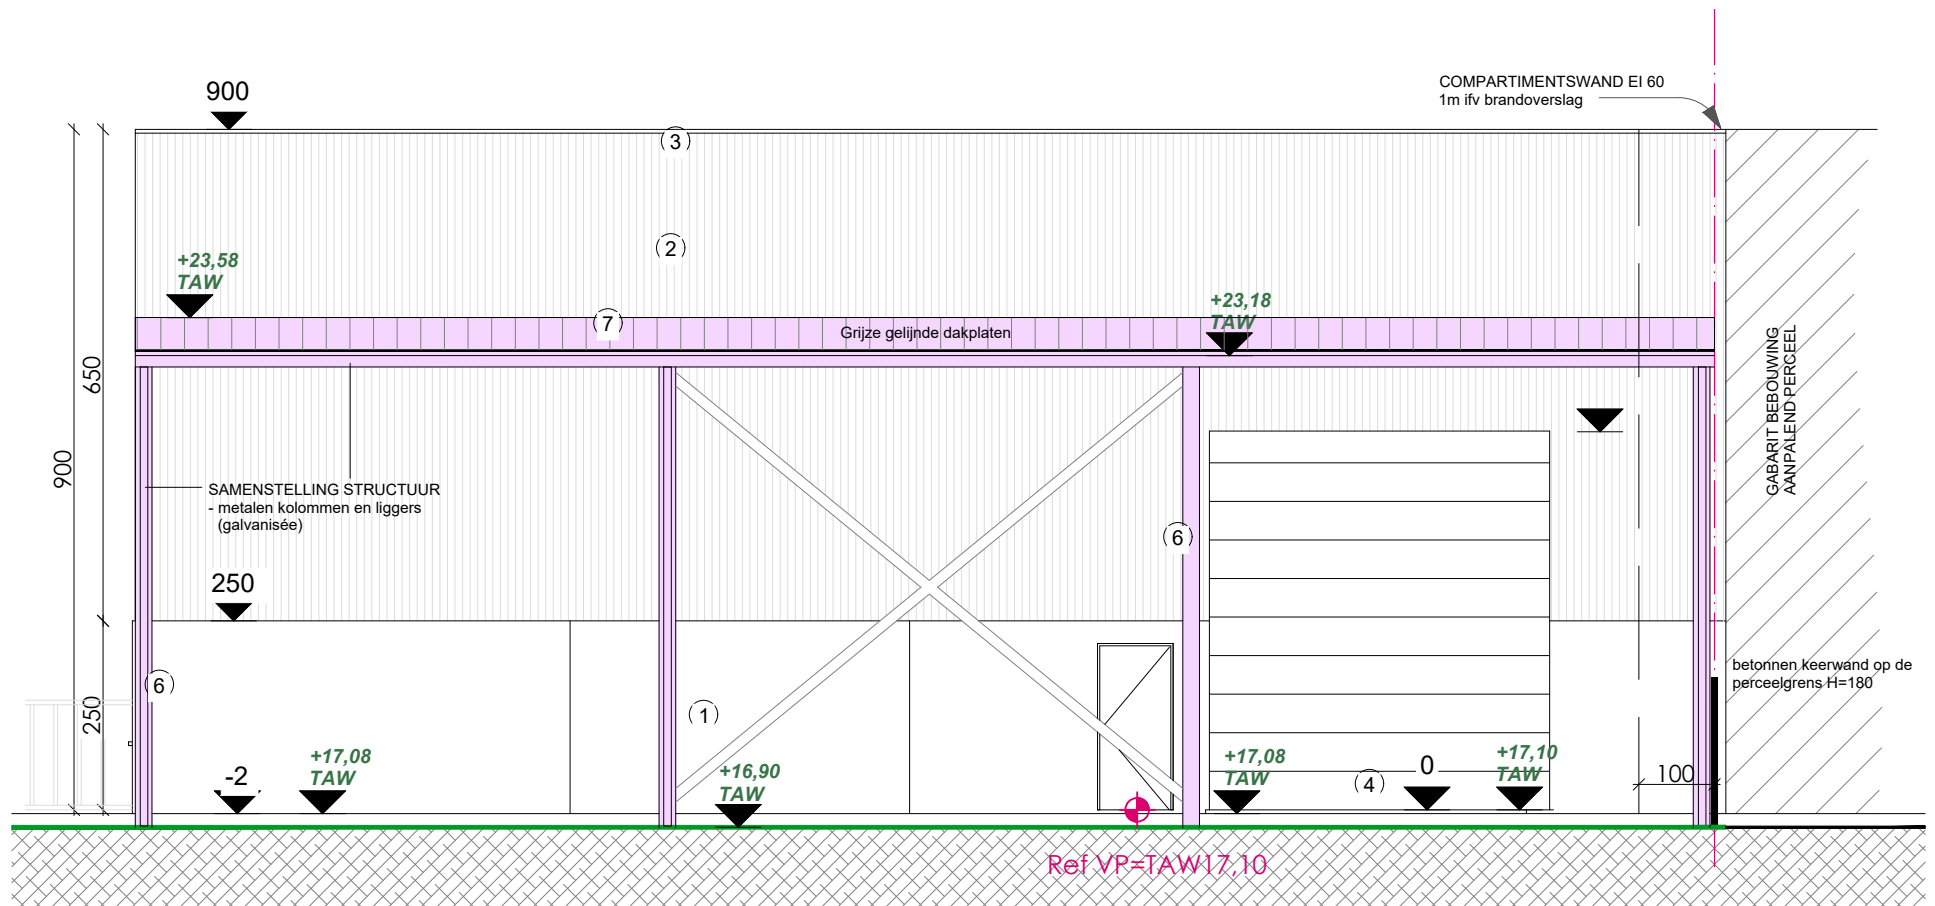

BA_0_G_N_20_achtergevel
Achtergevel nieuw
1066 BA
07/07/2026

atelier BIS -
Architectenburo
Salomez bv
T +32 51 212 512
Info@atelierbis.be