


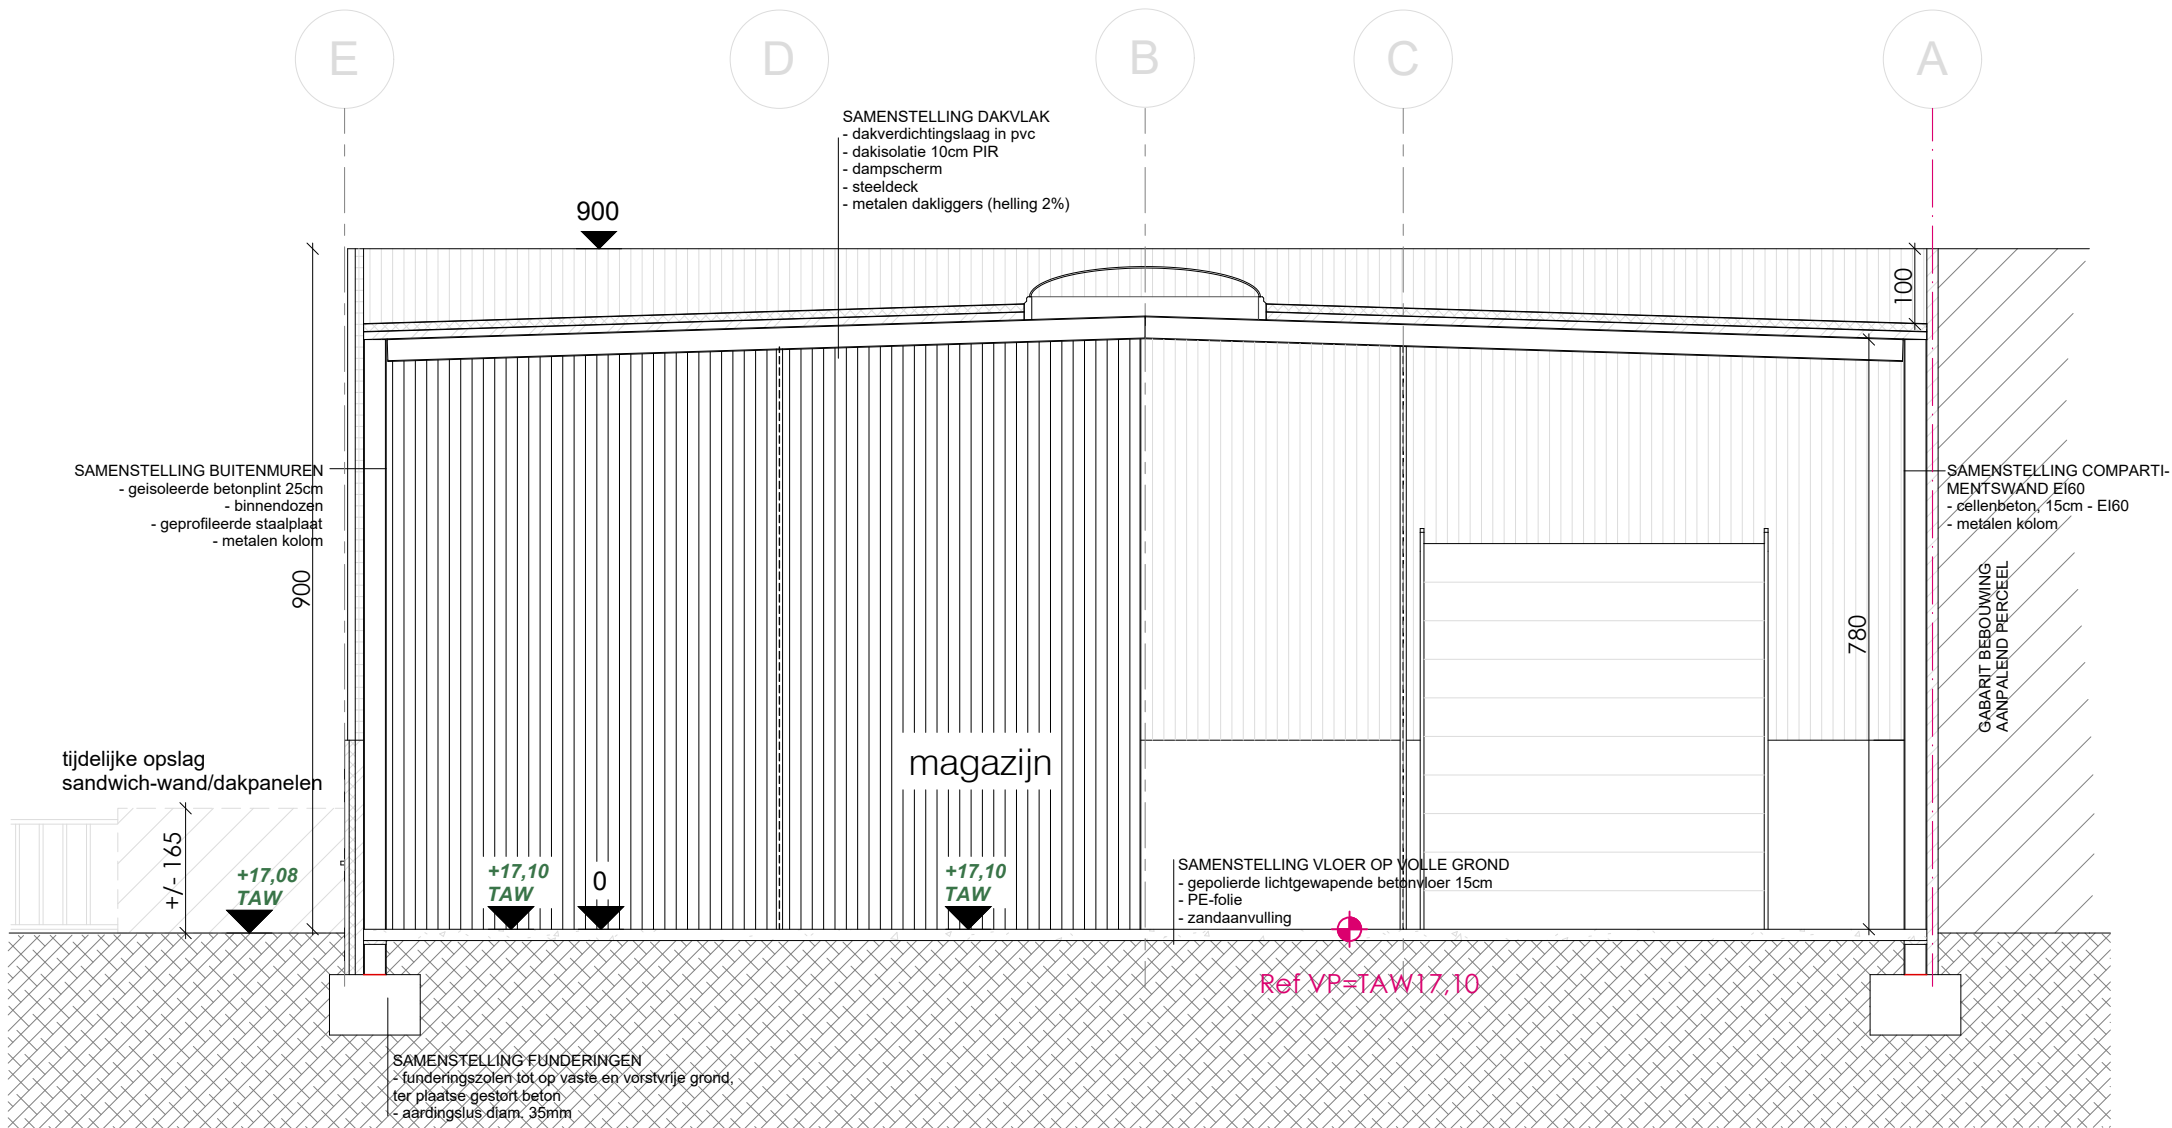

SCHAAL 1:100



BA_0_S_B_25
Snode bestand

1066 BA
07/07/2026

atelier BIS -
Architectenburo
Salomez bv
T +32 51 212 512
Info@atelierbis.be