


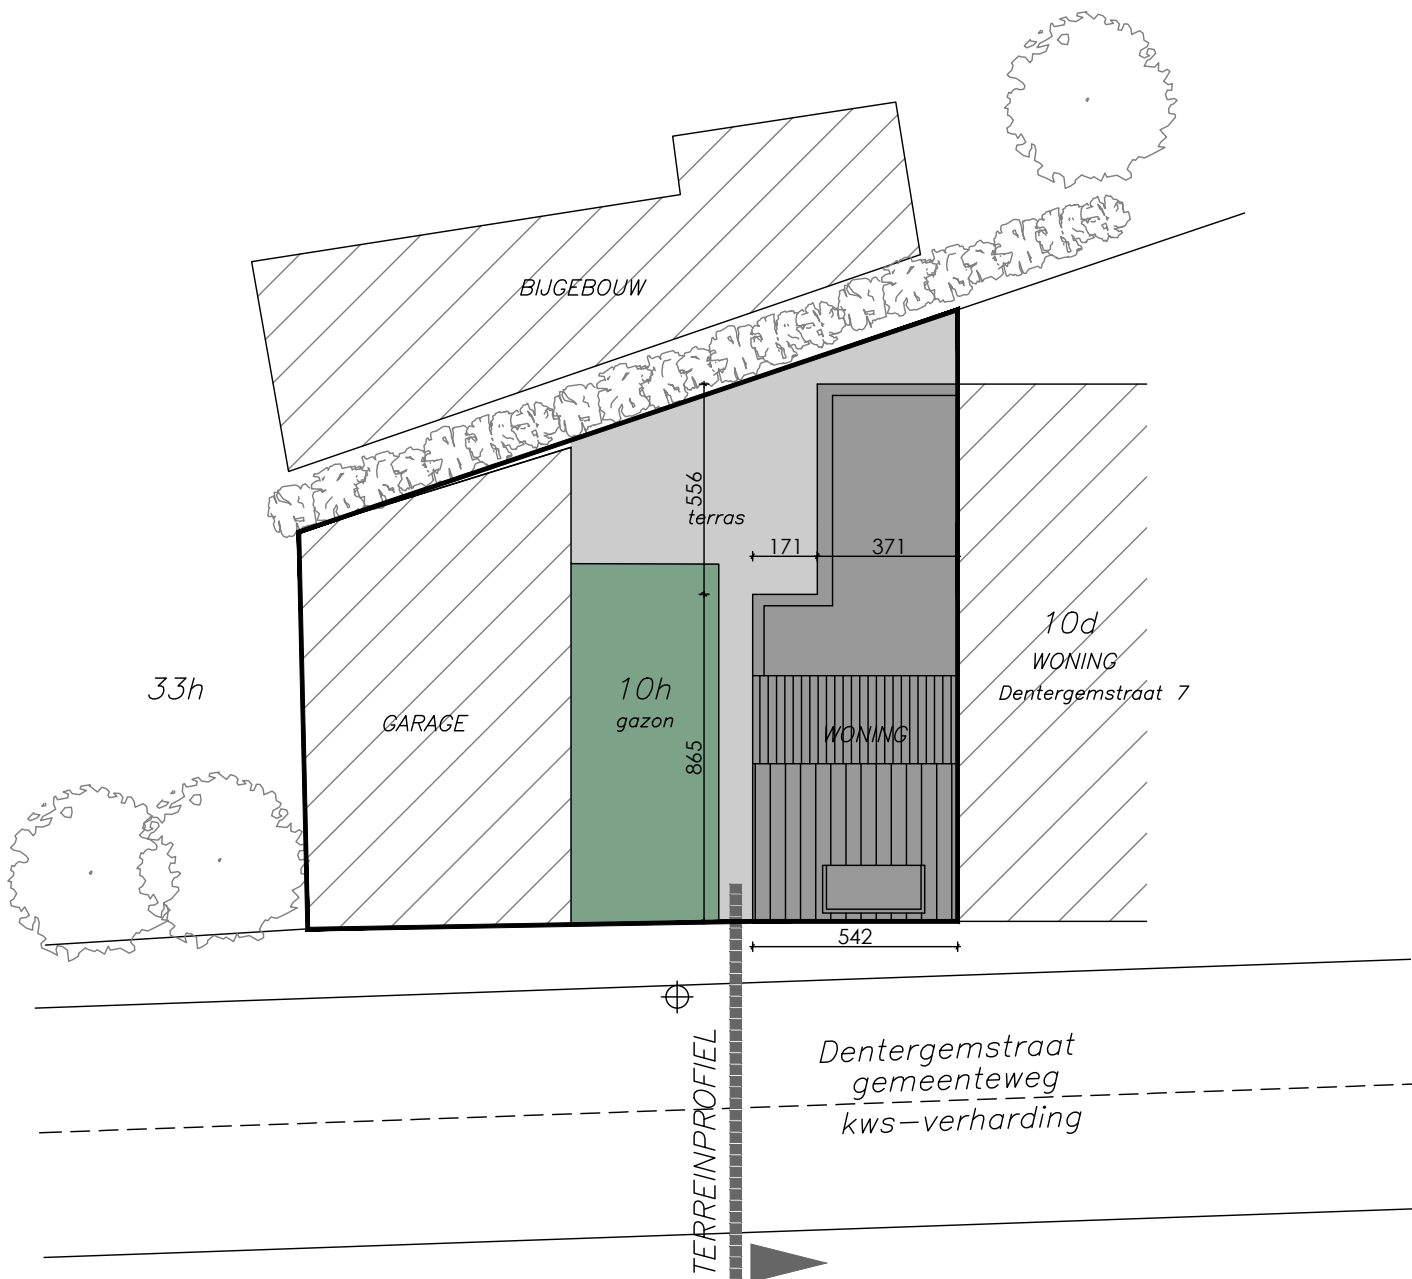

inplantingsplan 1/200

vergunde toestand

0m 2m