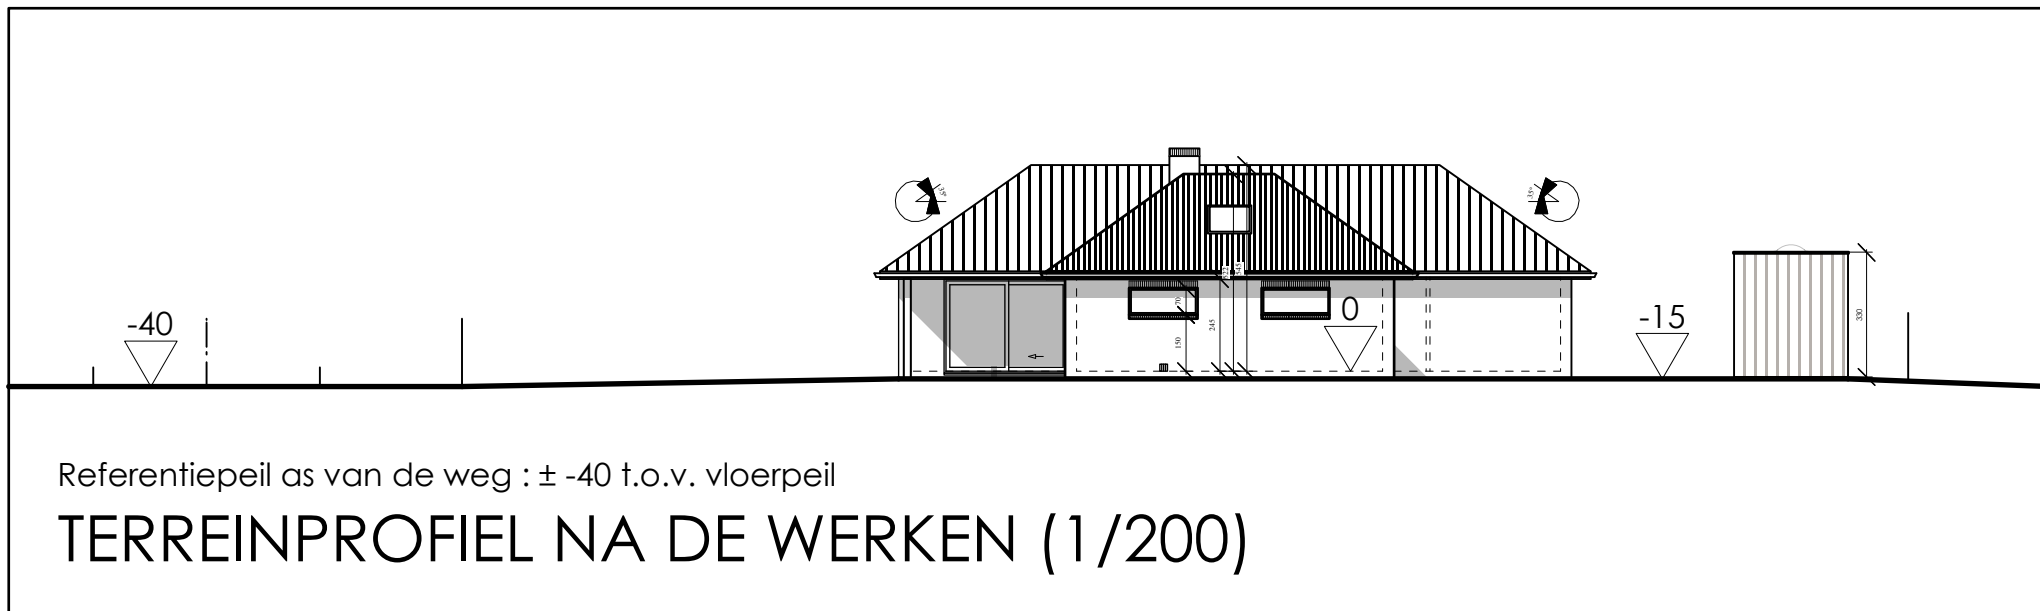


haelewyn | ARCHITECTEN

A_2506_T_N_terreinprofiel

1/200