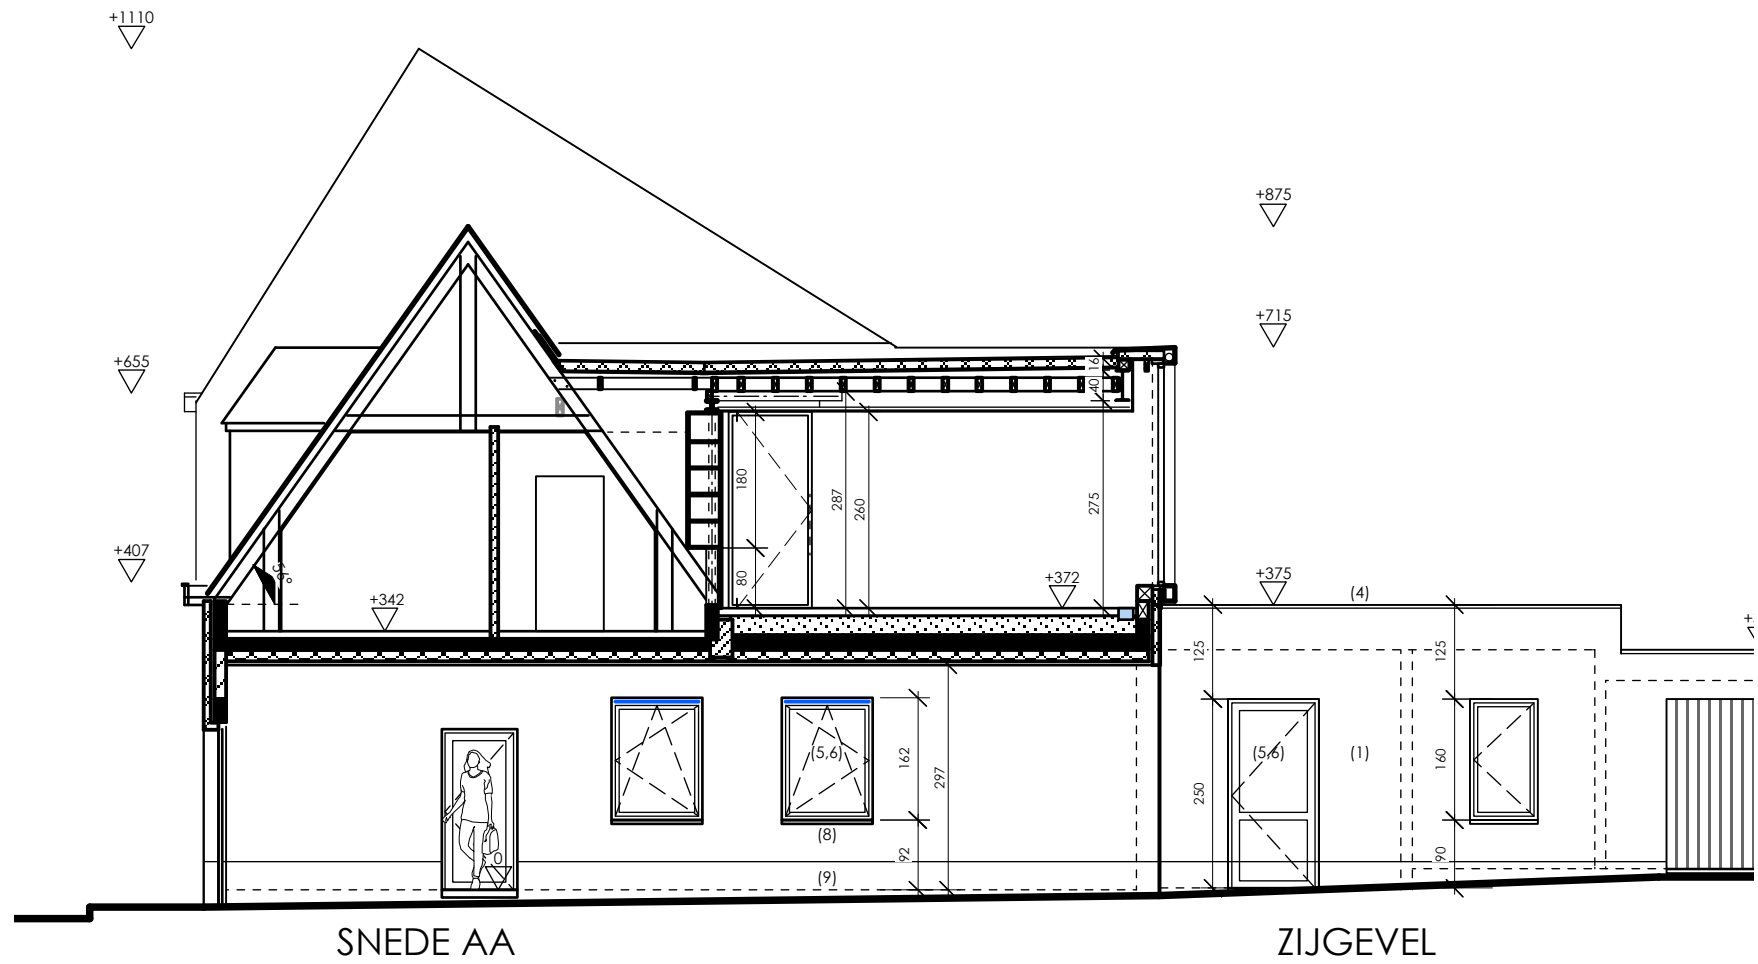


haelewyn | ARCHITECTEN

BA_2505_G_B_rechtergevel

1/100