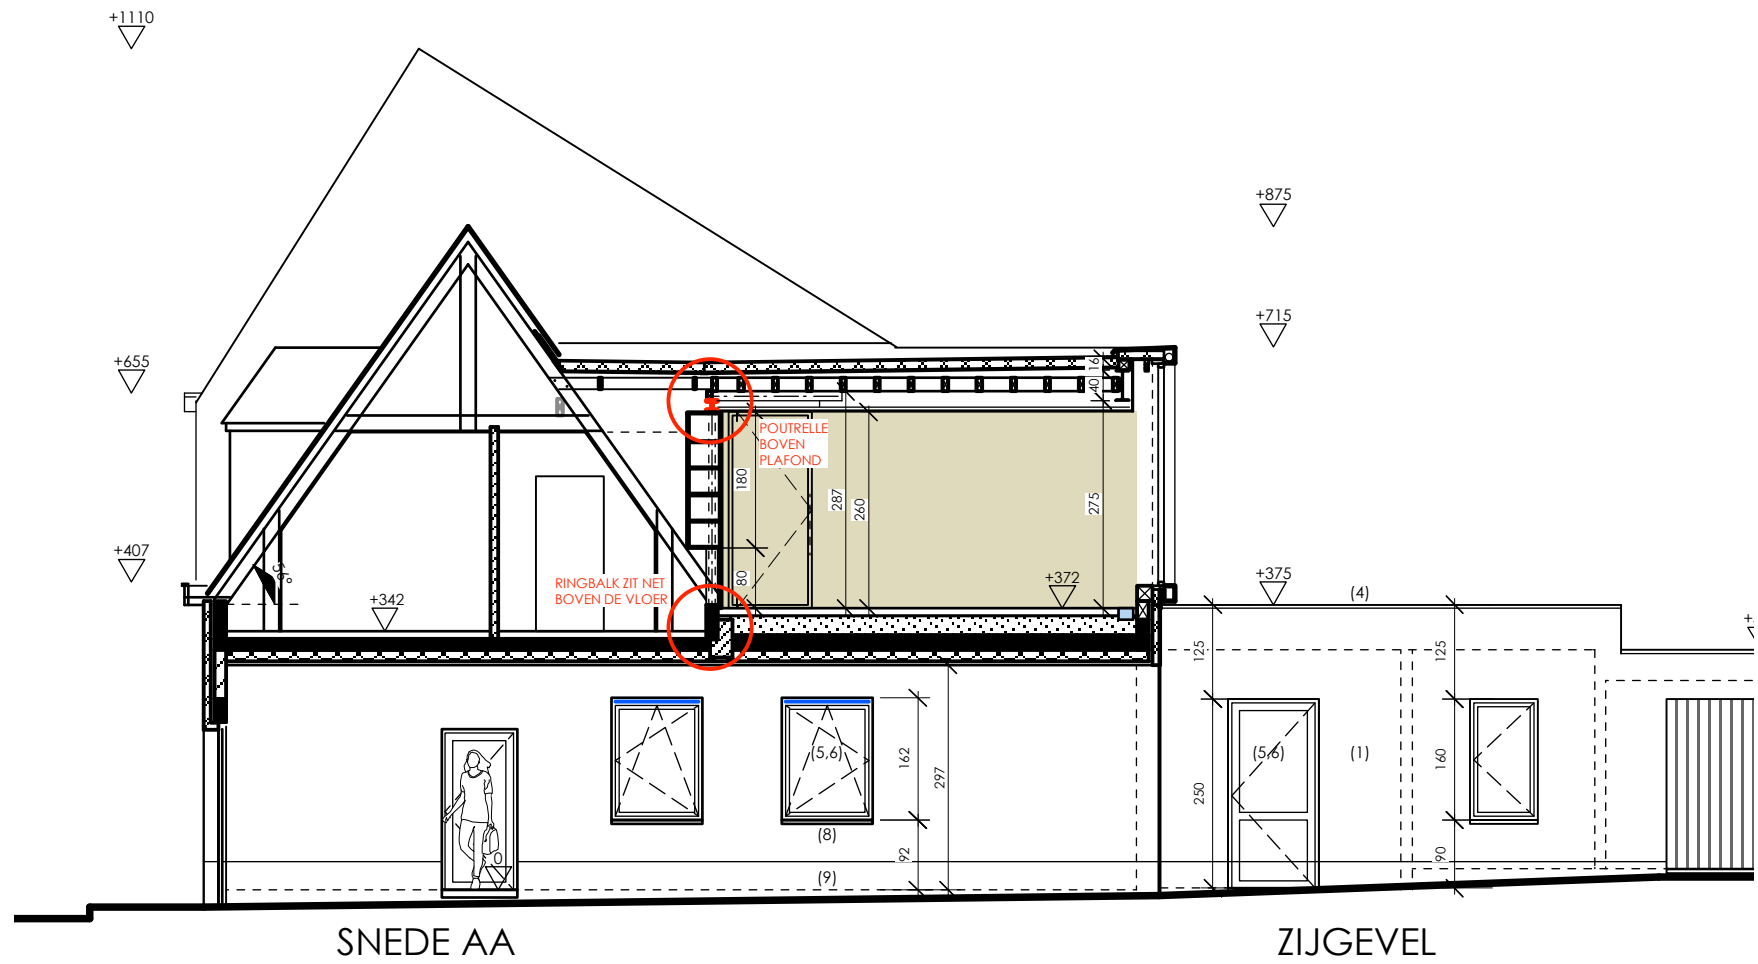


haelewyn | ARCHITECTEN

BA_2505_G_N_rechtergevel

1/100