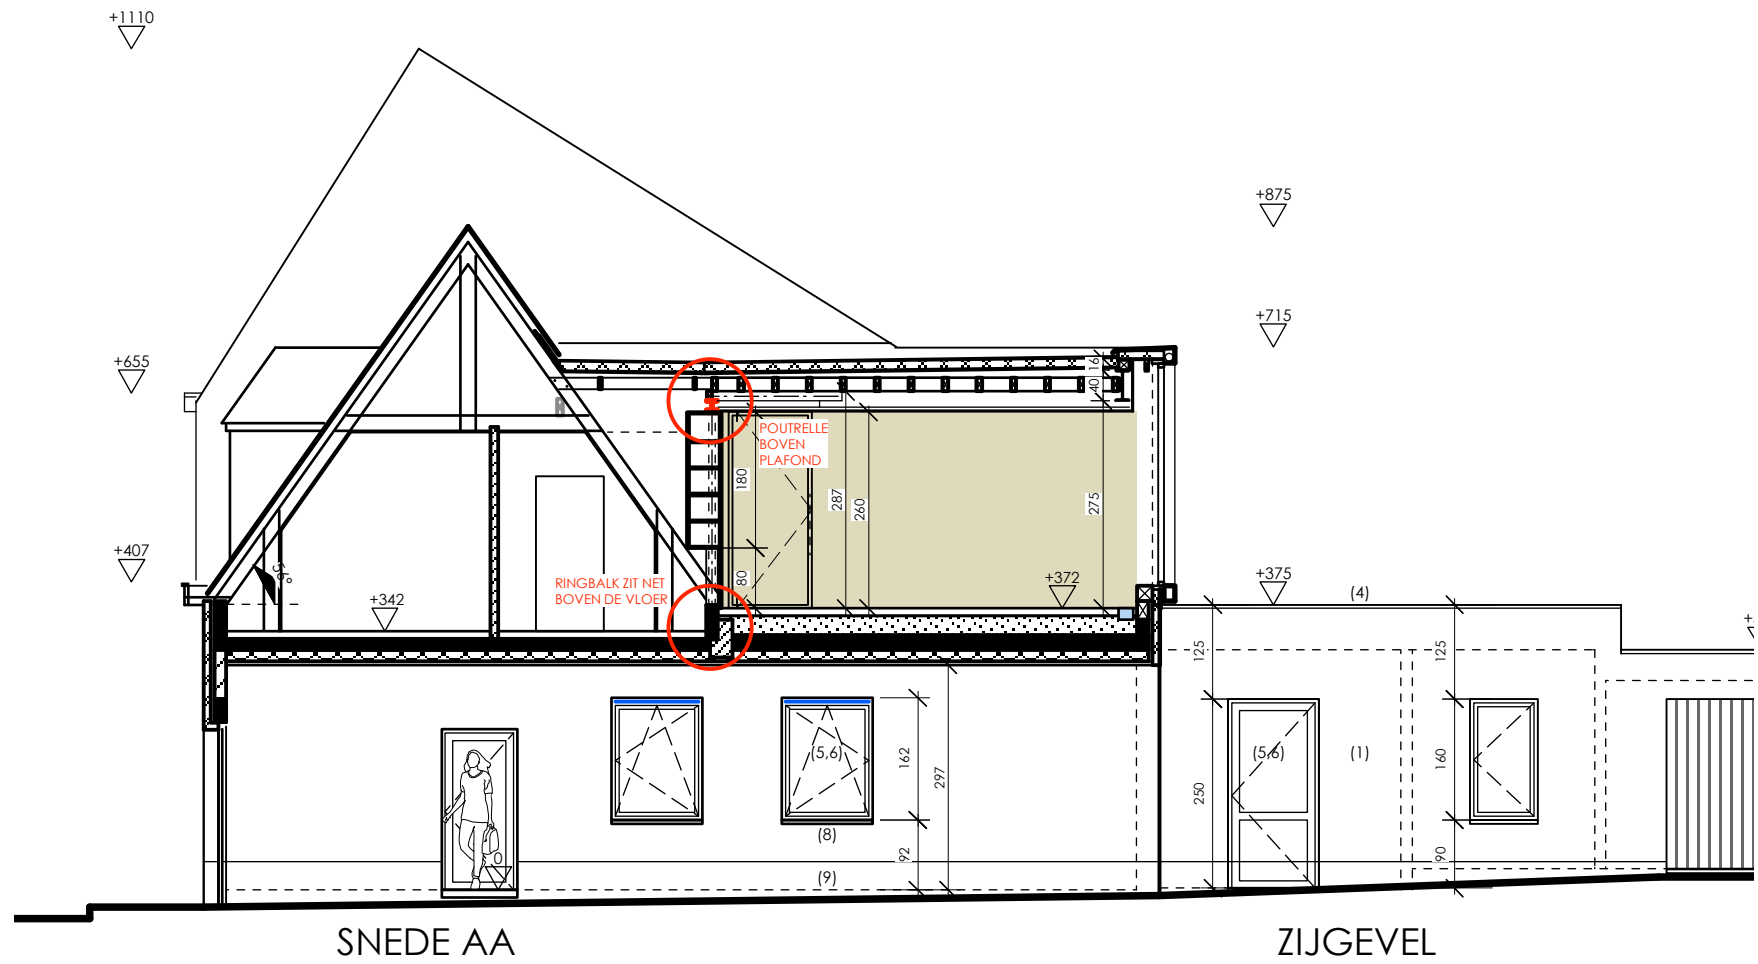


haelewyn | ARCHITECTEN

BA_2505_S_N_sneede AA

1/100