


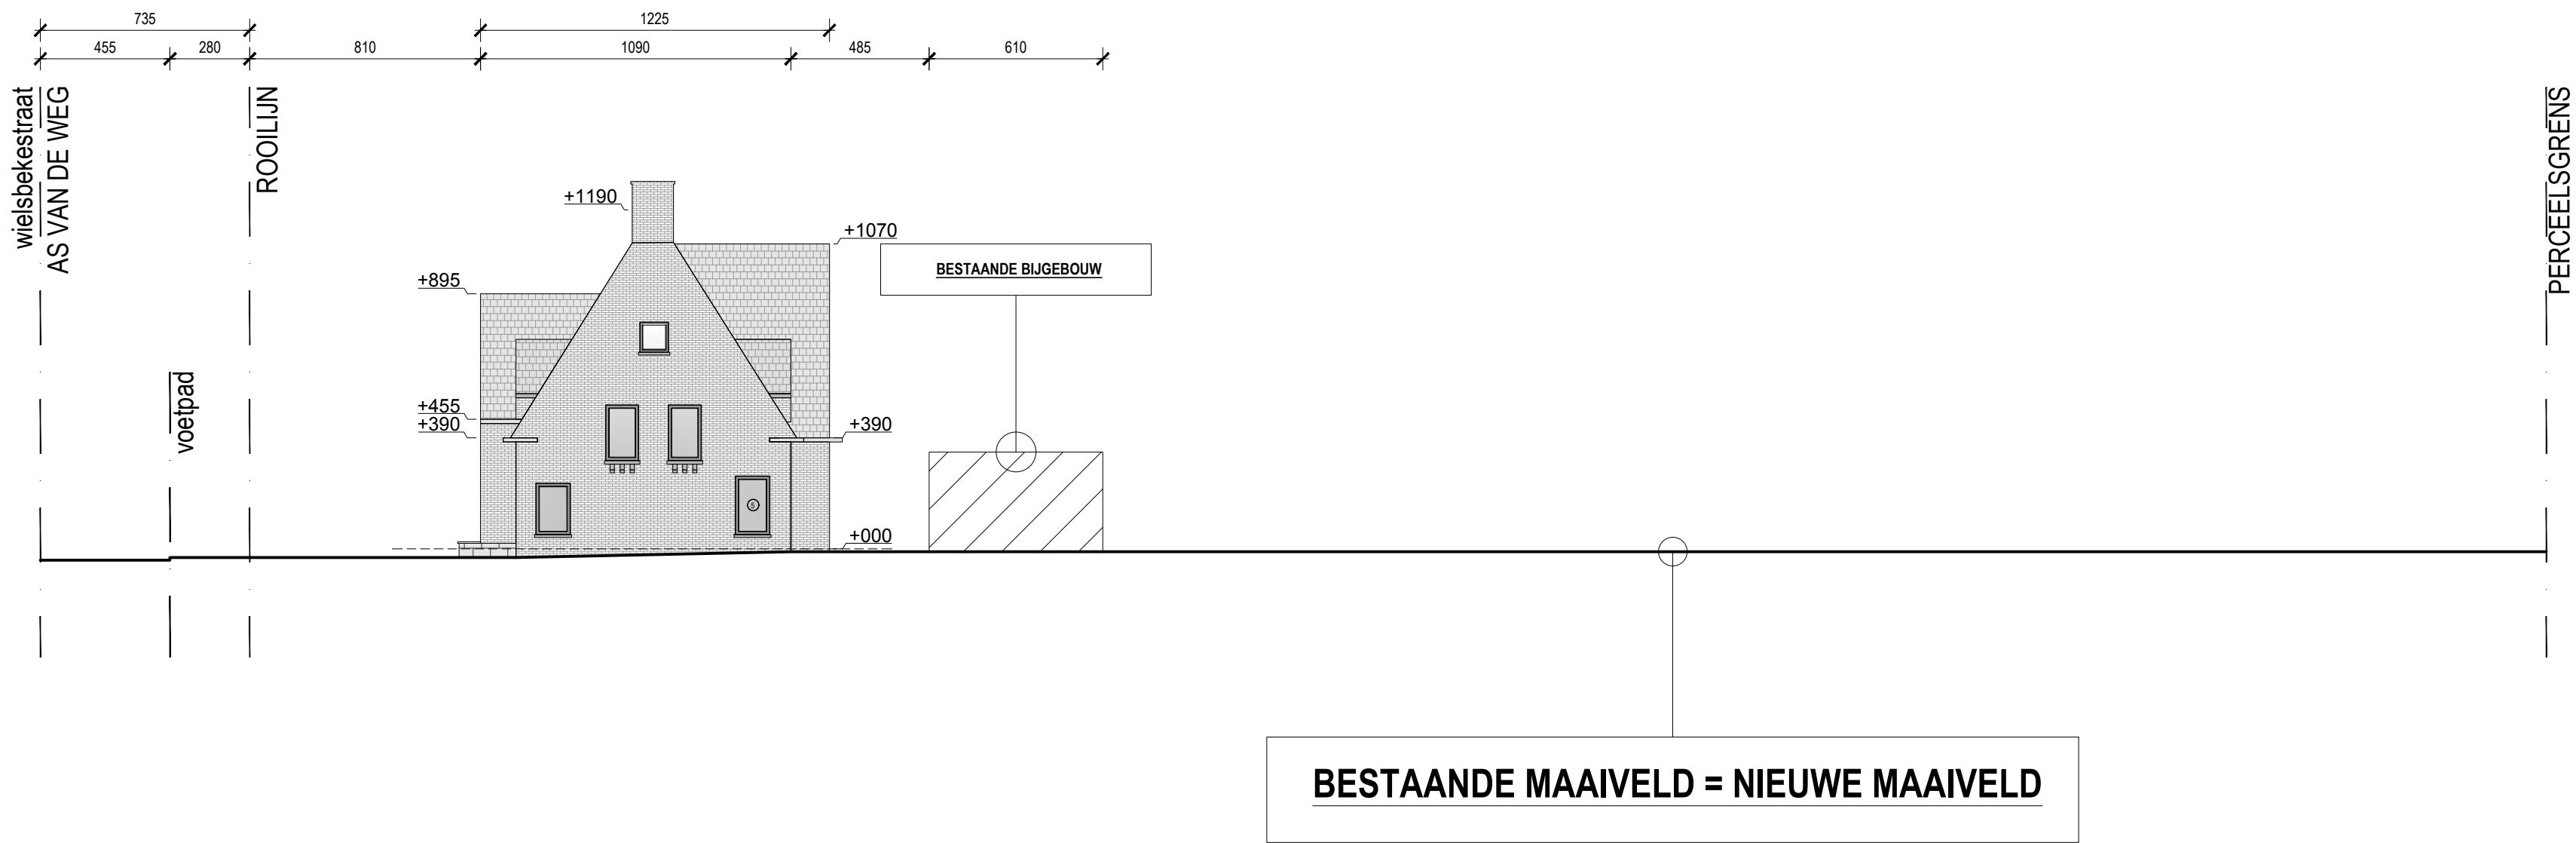

TERREINPROFIEL TT - NT

VEPA ARCHITECTS

NR. BA_2419_T_N_01_TERREINPROFIEL TT
SCHAAL. 1/200
DATUM. 28.02.2025

PROJECT. 2419 GODECHARLE
LOCATIE. WIELSBEKESTRAAT 57, 8780 OOSTROZEBEKE
PERCEEL. AFD. OOSTROZEBEKE, SEC. E - 358N4

info@vepa-architects.be
www.vepa-architects.be
Jean-Louis Verstraete | (+32) 0475 93 00 74
Leander De Pauw | (+32) 0474 31 43 88