


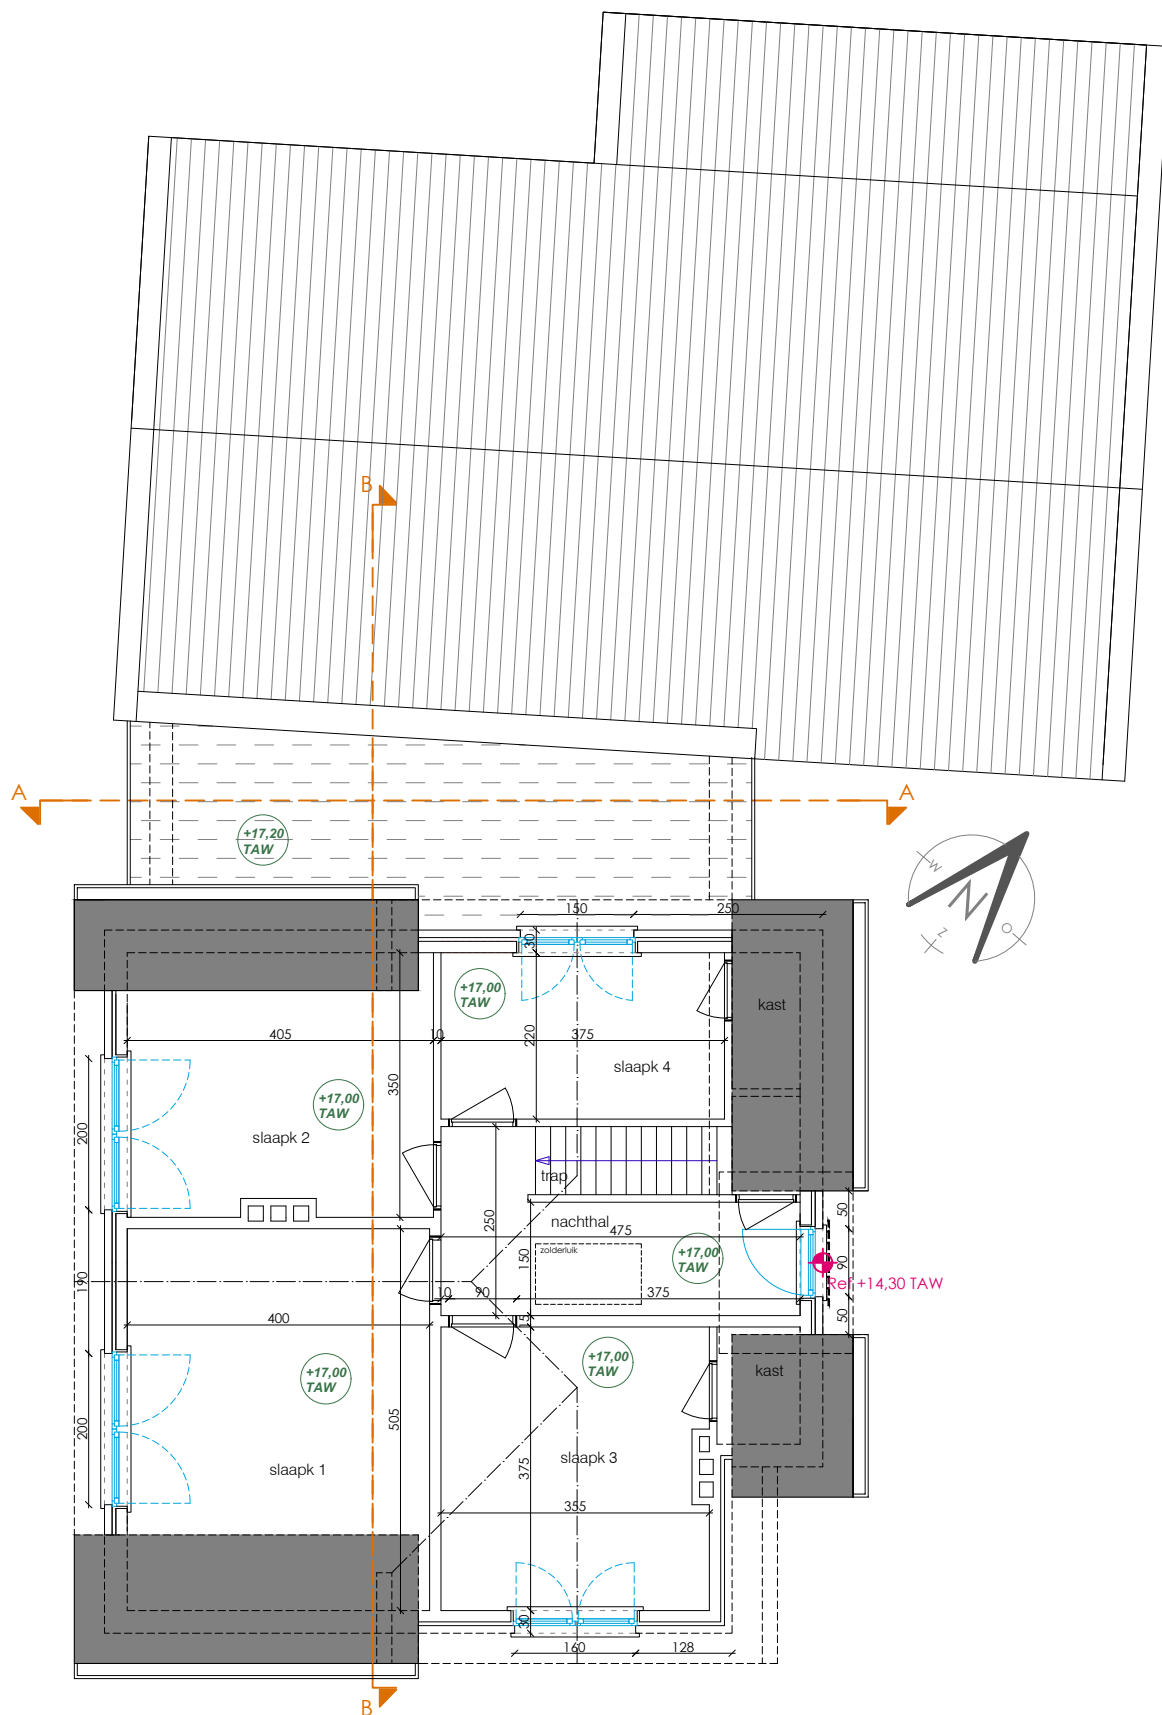

SCHAAL 1:100
0 m

5

10



BA_0_P_B_06_verdiep
Verdiepingsplan bestand

BA_0_P_B_06
04/07/2025

atelier BIS -
Architectenburo
Salomez bv
T +32 51 212 512
Info@atelierbis.be