


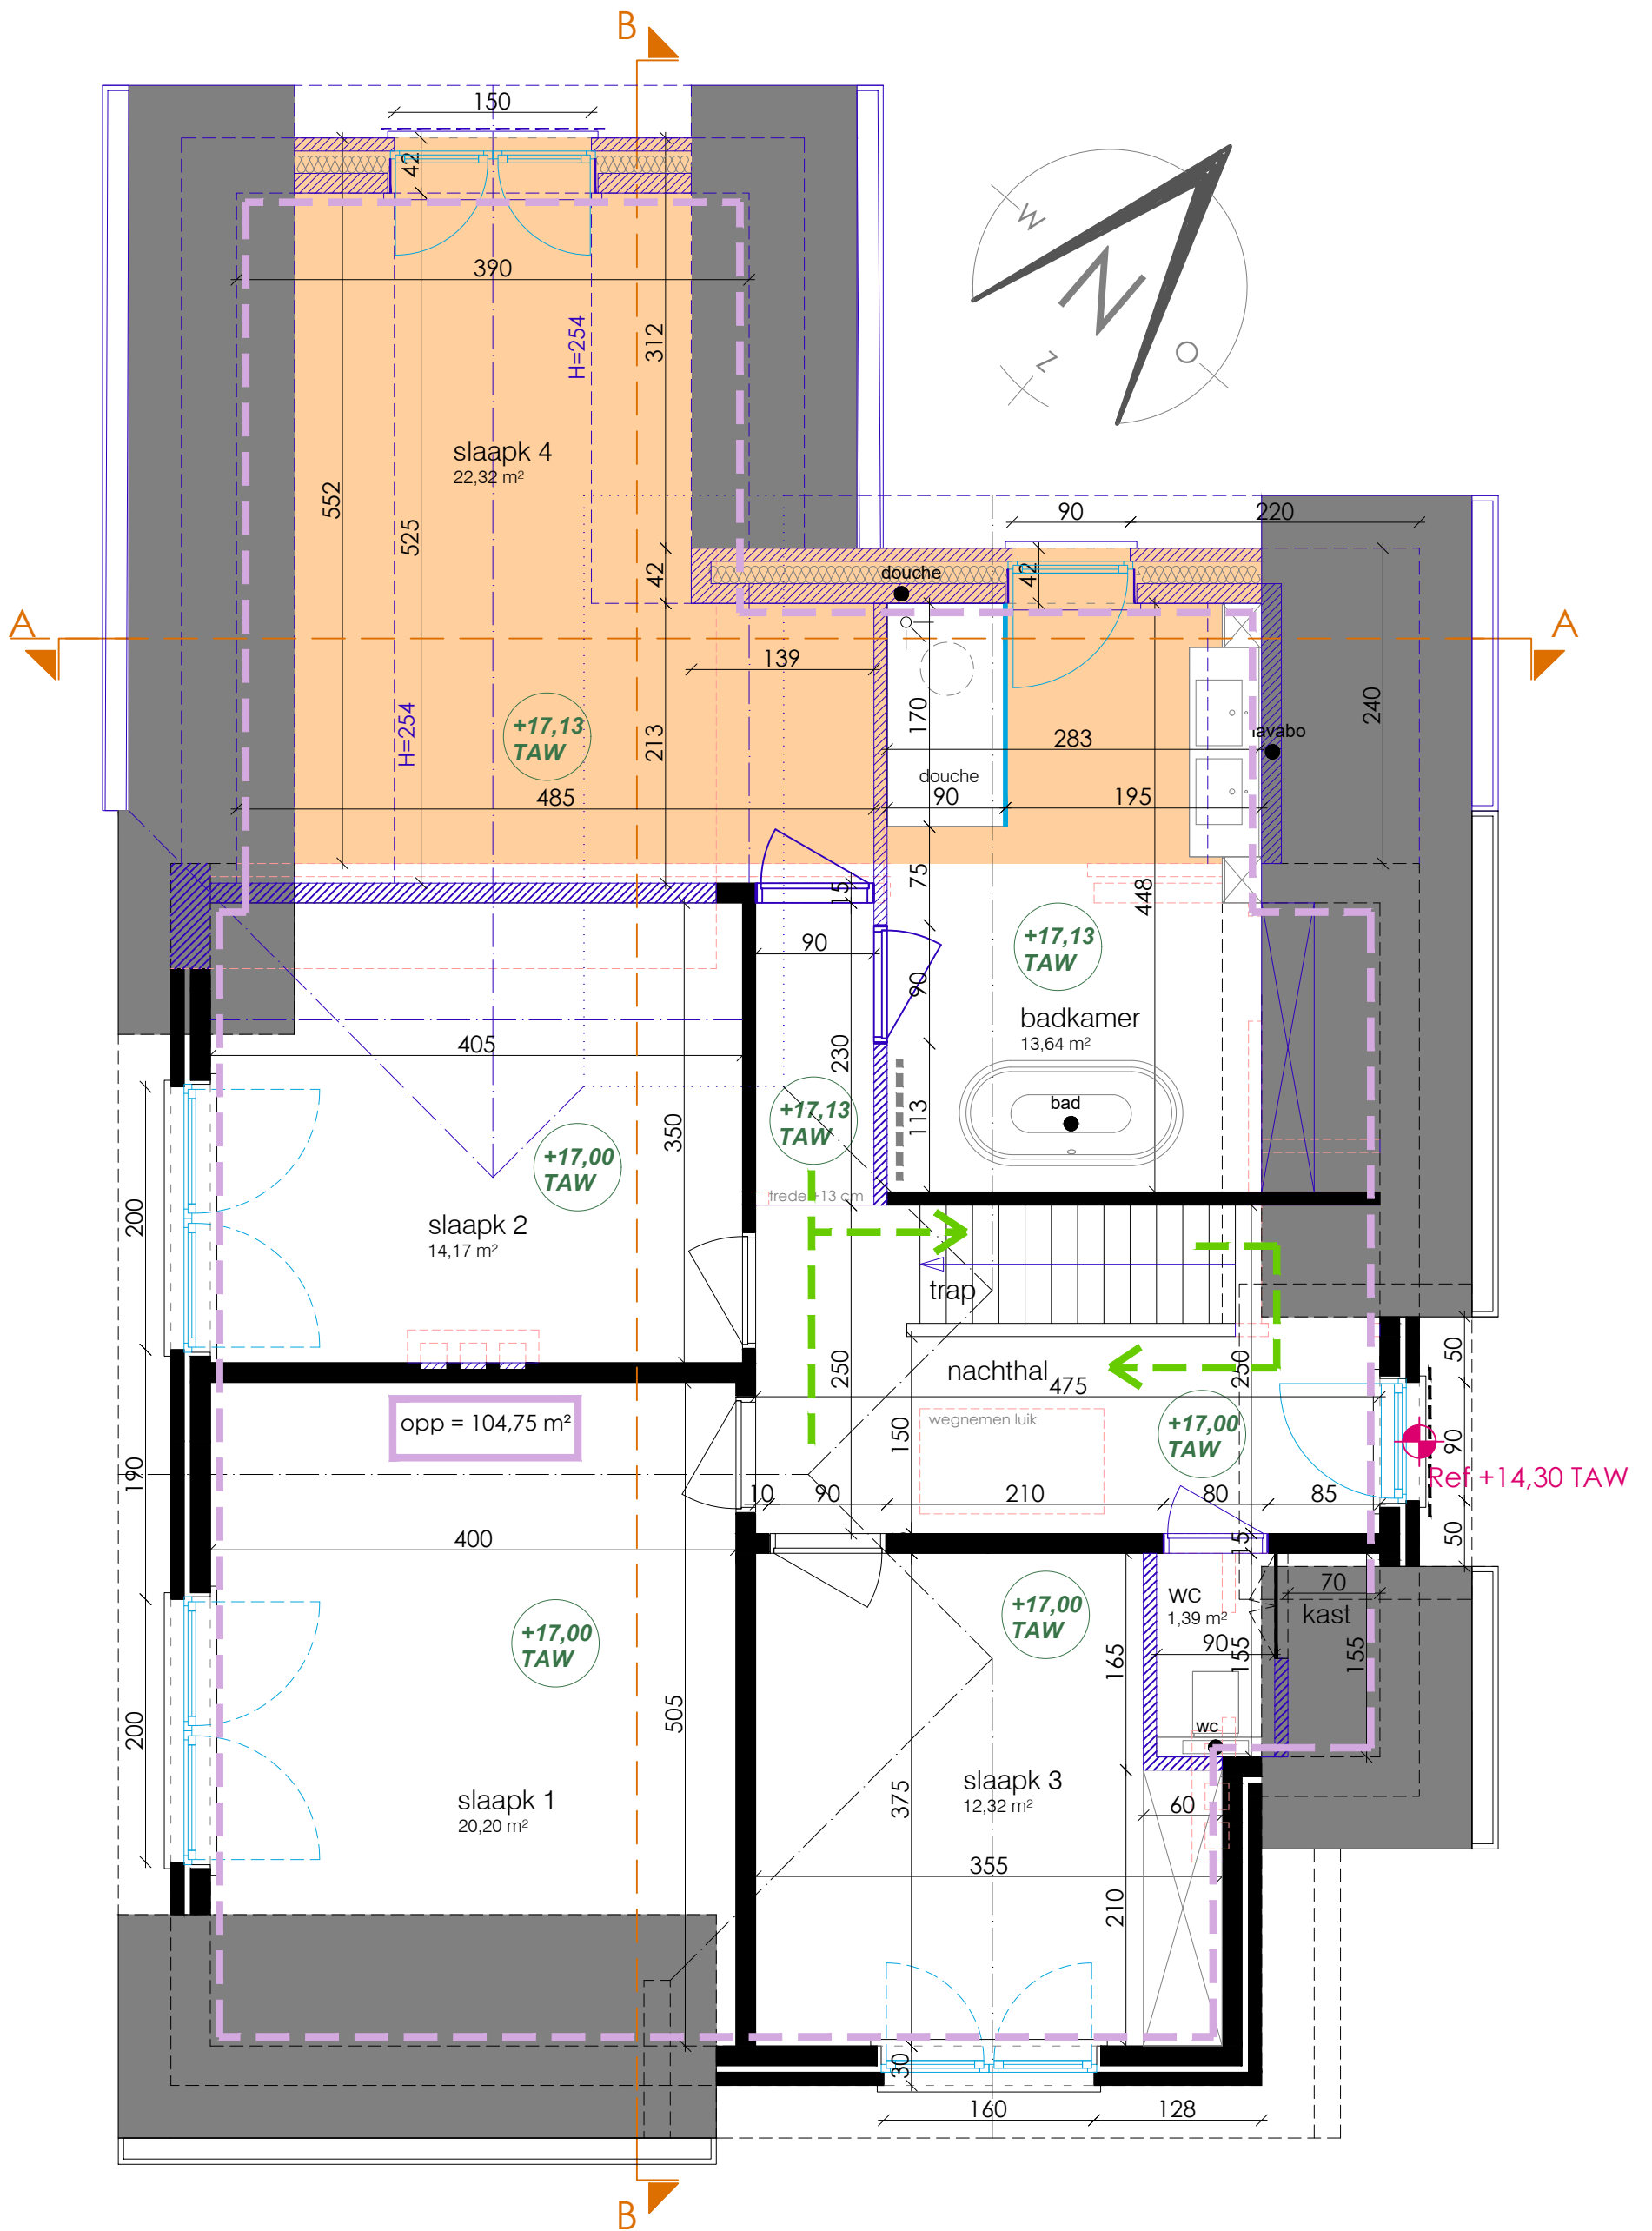

SCHAAL 1:50
0 m 1 2 3 4 5



BA_0_PB_N_31_verdiep
Verdiepingsplan brandweer
1030 BA
04/07/2025
atelier BIS -
Architectenburo
Salomez bv
T +32 51 212 512
Info@atelierbis.be