


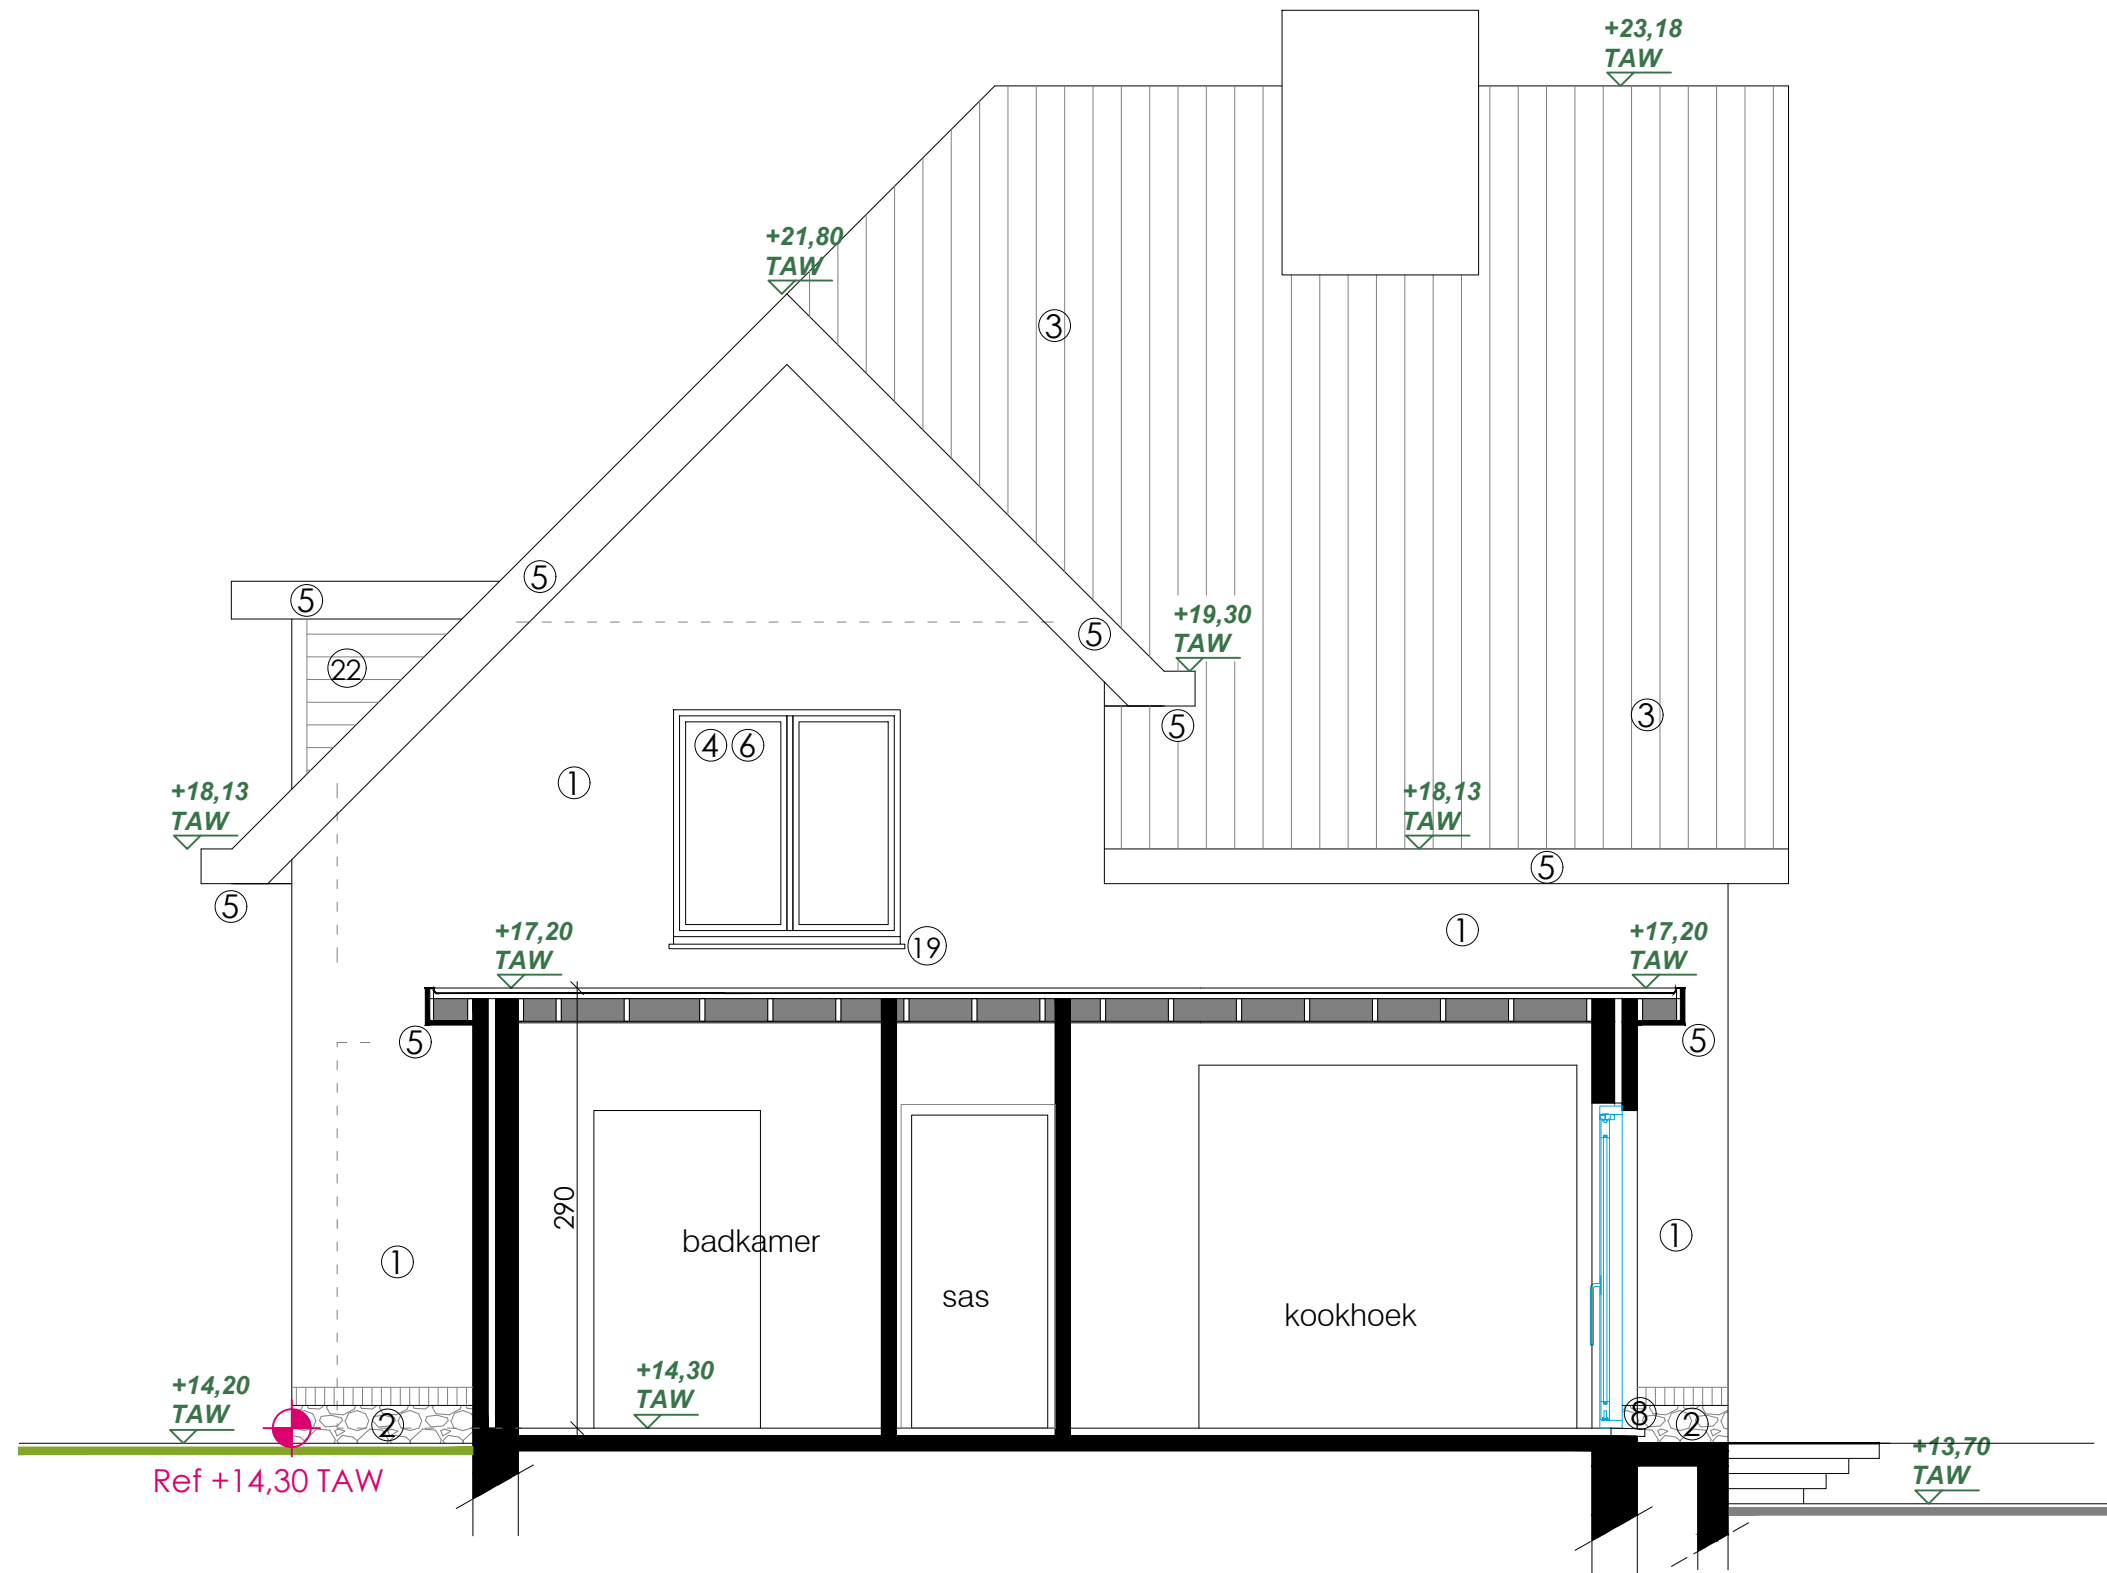

SCHAAL 1:50
0 m 1 2 3 4 5



BA_0_S_B_17_sne A
Sne A bestaat
1030 BA
04/07/2025
atelier BIS -
Architectenburo
Salomez bv
T +32 51 212 512
Info@atelierbis.be