


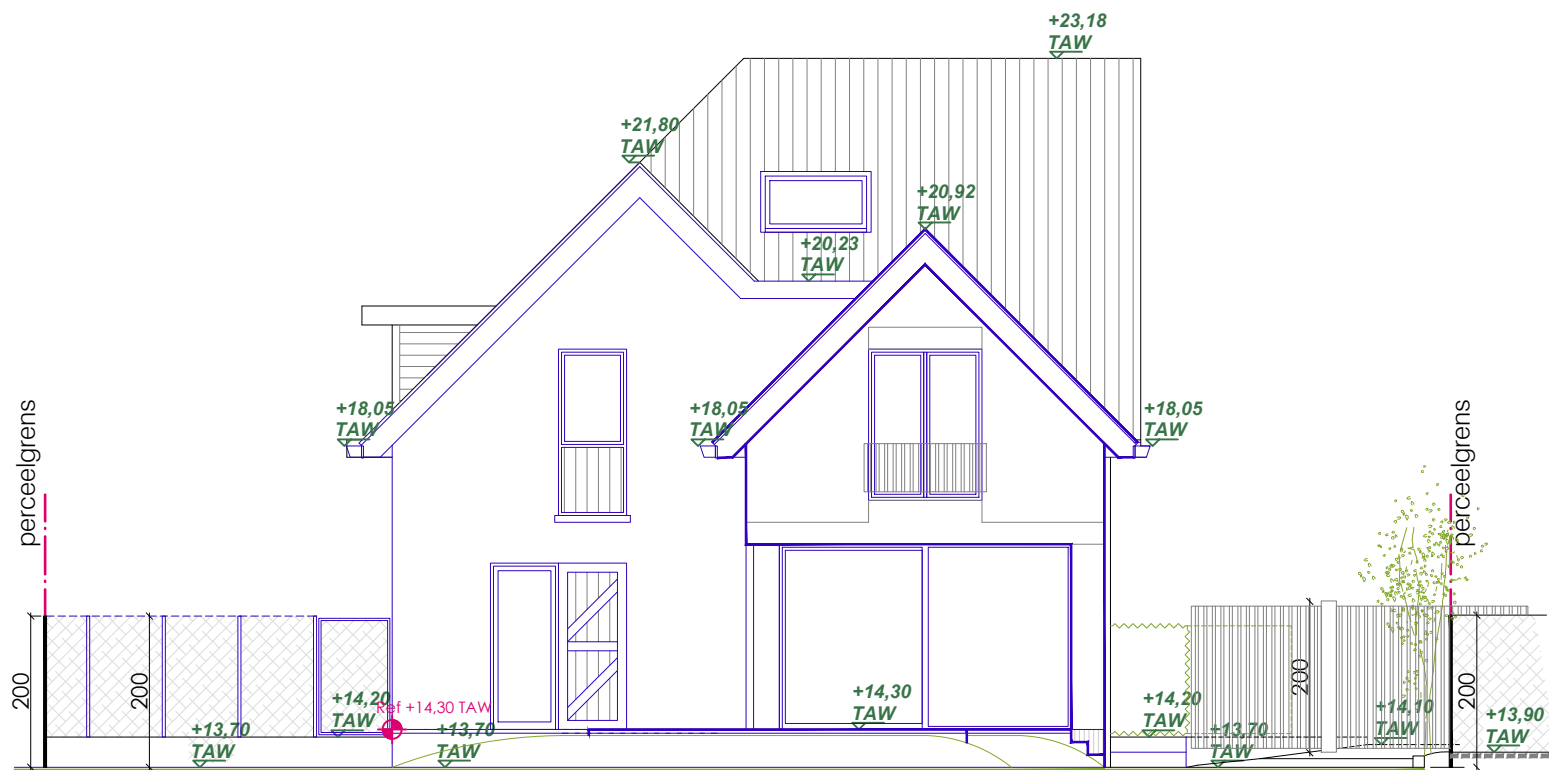

SCHAAL 1:100

0 m

5

10

BA_0_T_N_27 terr 2
Terreinprofiel 2 nieuw

1030 BA
04/07/2025

atelier BIS -
Architectenburo
Salomez bv
T +32 51 212 512
Info@atelierbis.be