


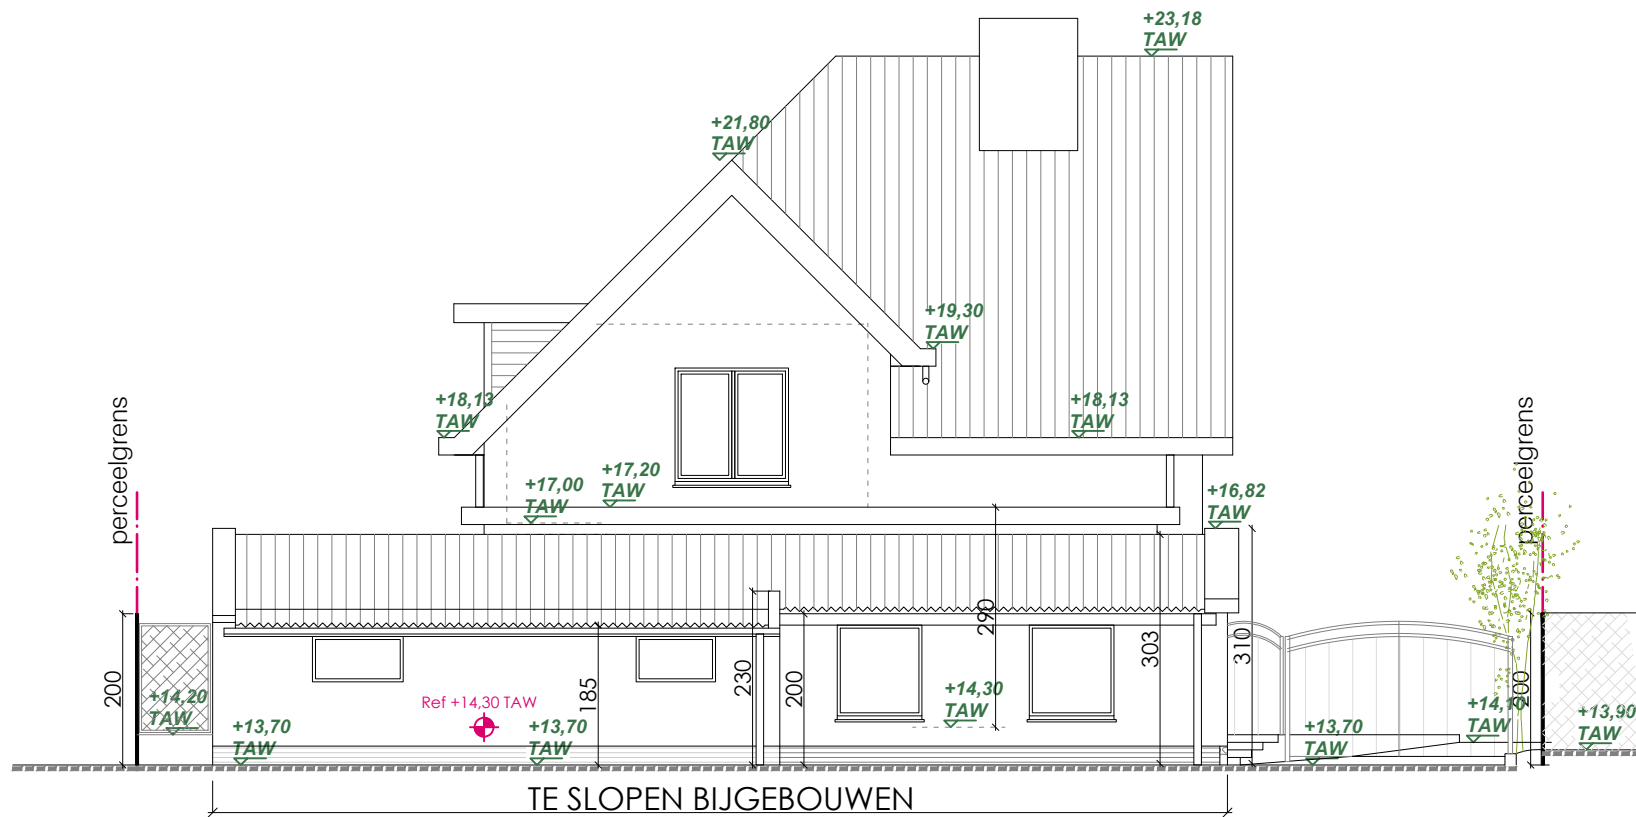

SCHAAL 1:100



BA_0_T_B_26_terr 2
Terreinprofiel 2 bestand

1030 BA
04/07/2025

atelier BIS -
Architectenburo
Salomez bv
T +32 51 212 512
Info@atelierbis.be