


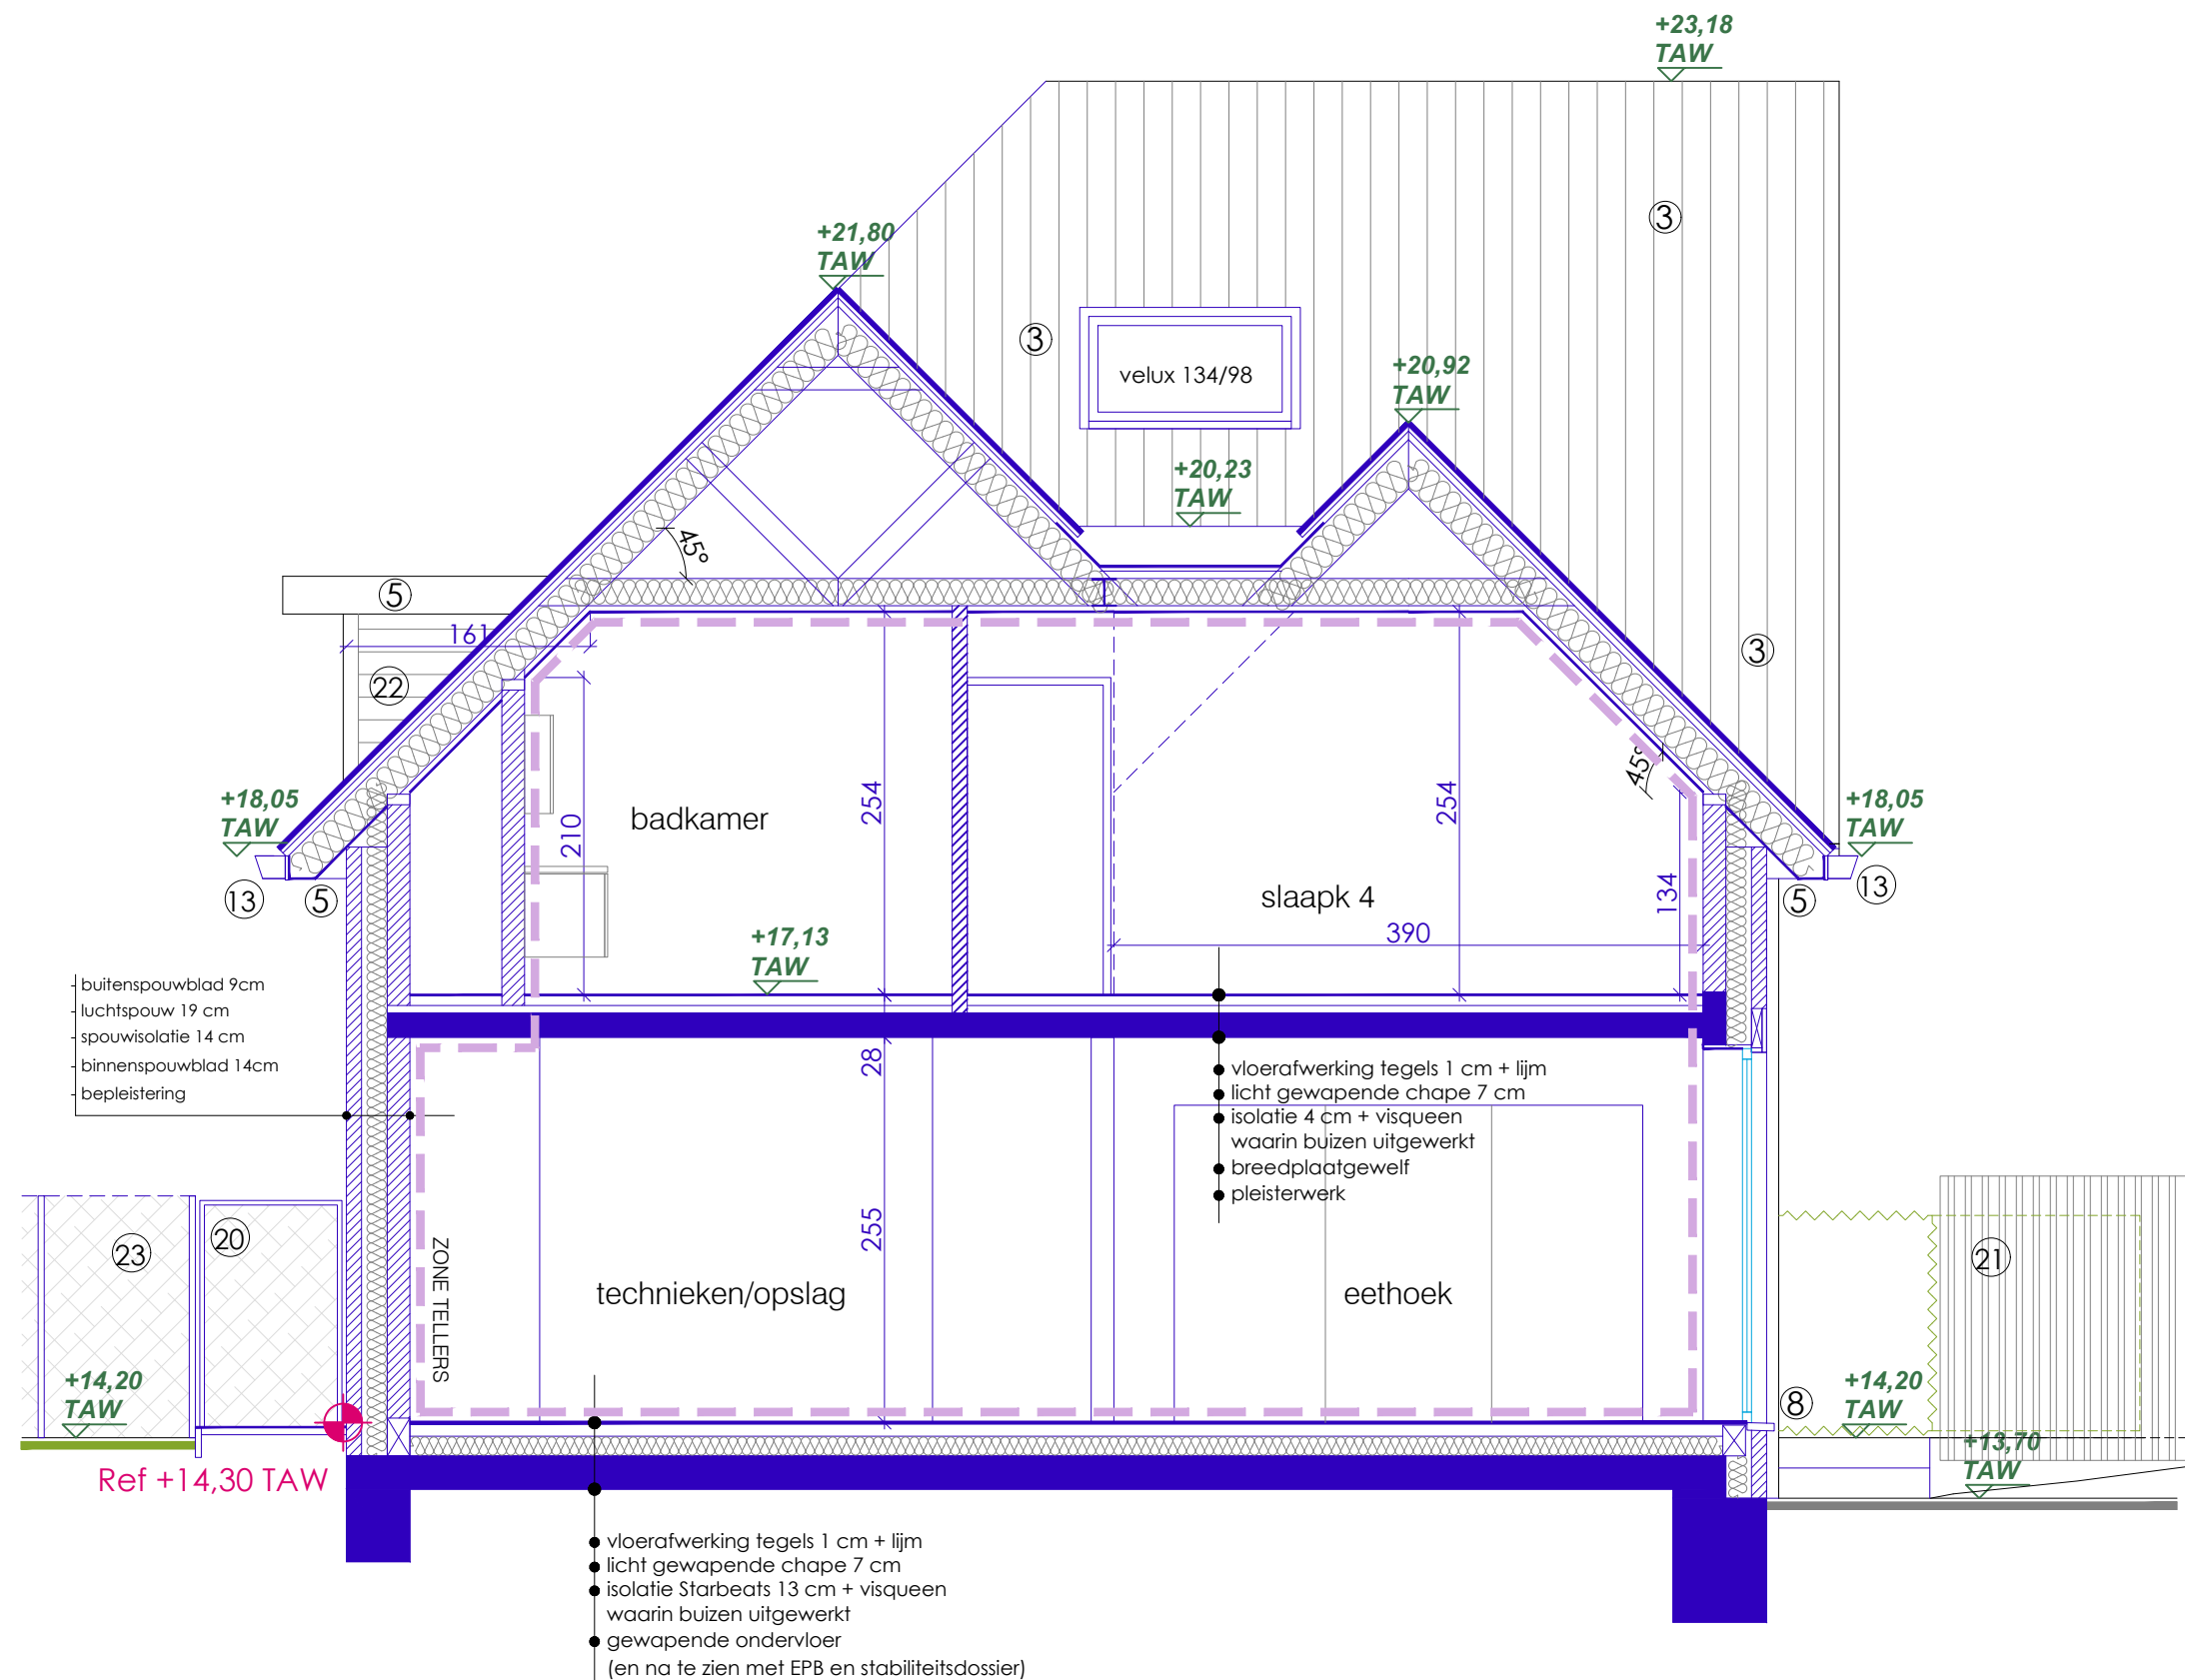

SCHAAL 1:50  
0 m 1 2 3 4 5



BA\_0\_SB\_N\_37\_sne A  
Sne A brandweer  
1030 BA  
04/07/2025  
atelier BIS -  
Architectenburo  
Salomez bv  
T +32 51 212 512  
Info@atelierbis.be