


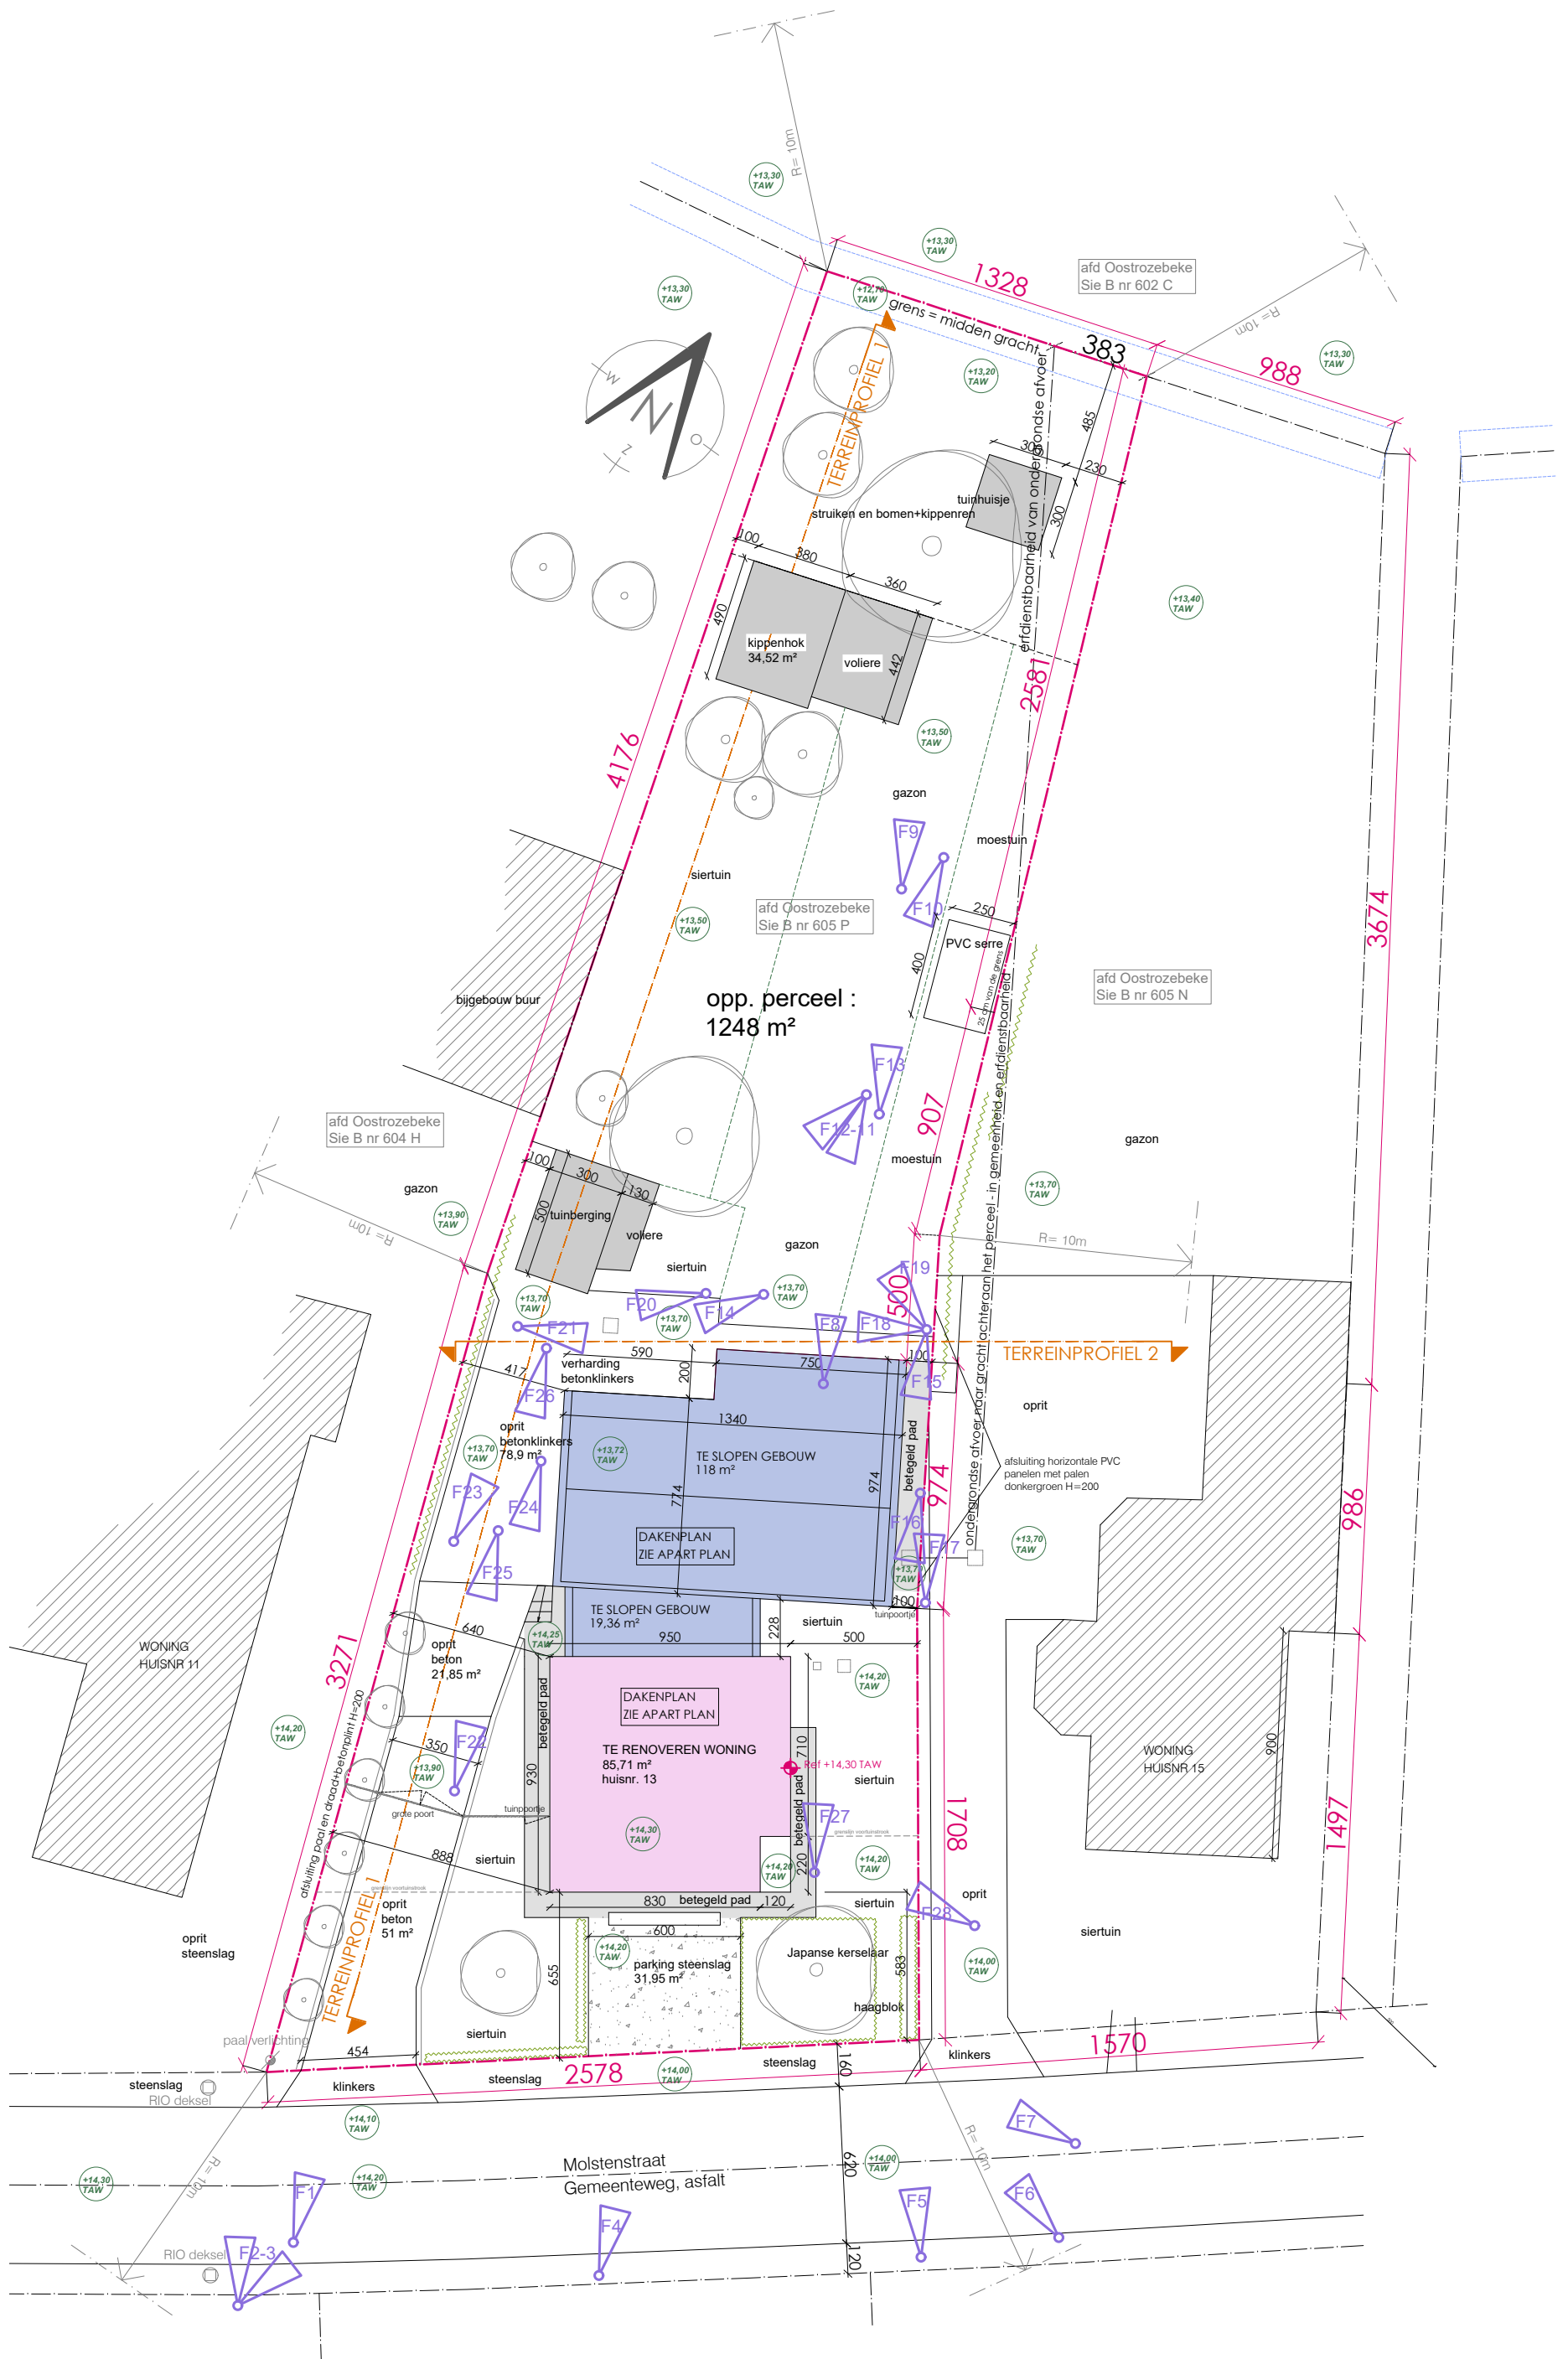

SCHAAL 1:250
0 m 5 10 15 20 25



BA_0_I_B_01
Inplanting bestaand
1030 BA
04/07/2025
atelier BIS -
Architectenbureau
Salomez bv
T +32 51 212 512
Info@atelierbis.be