


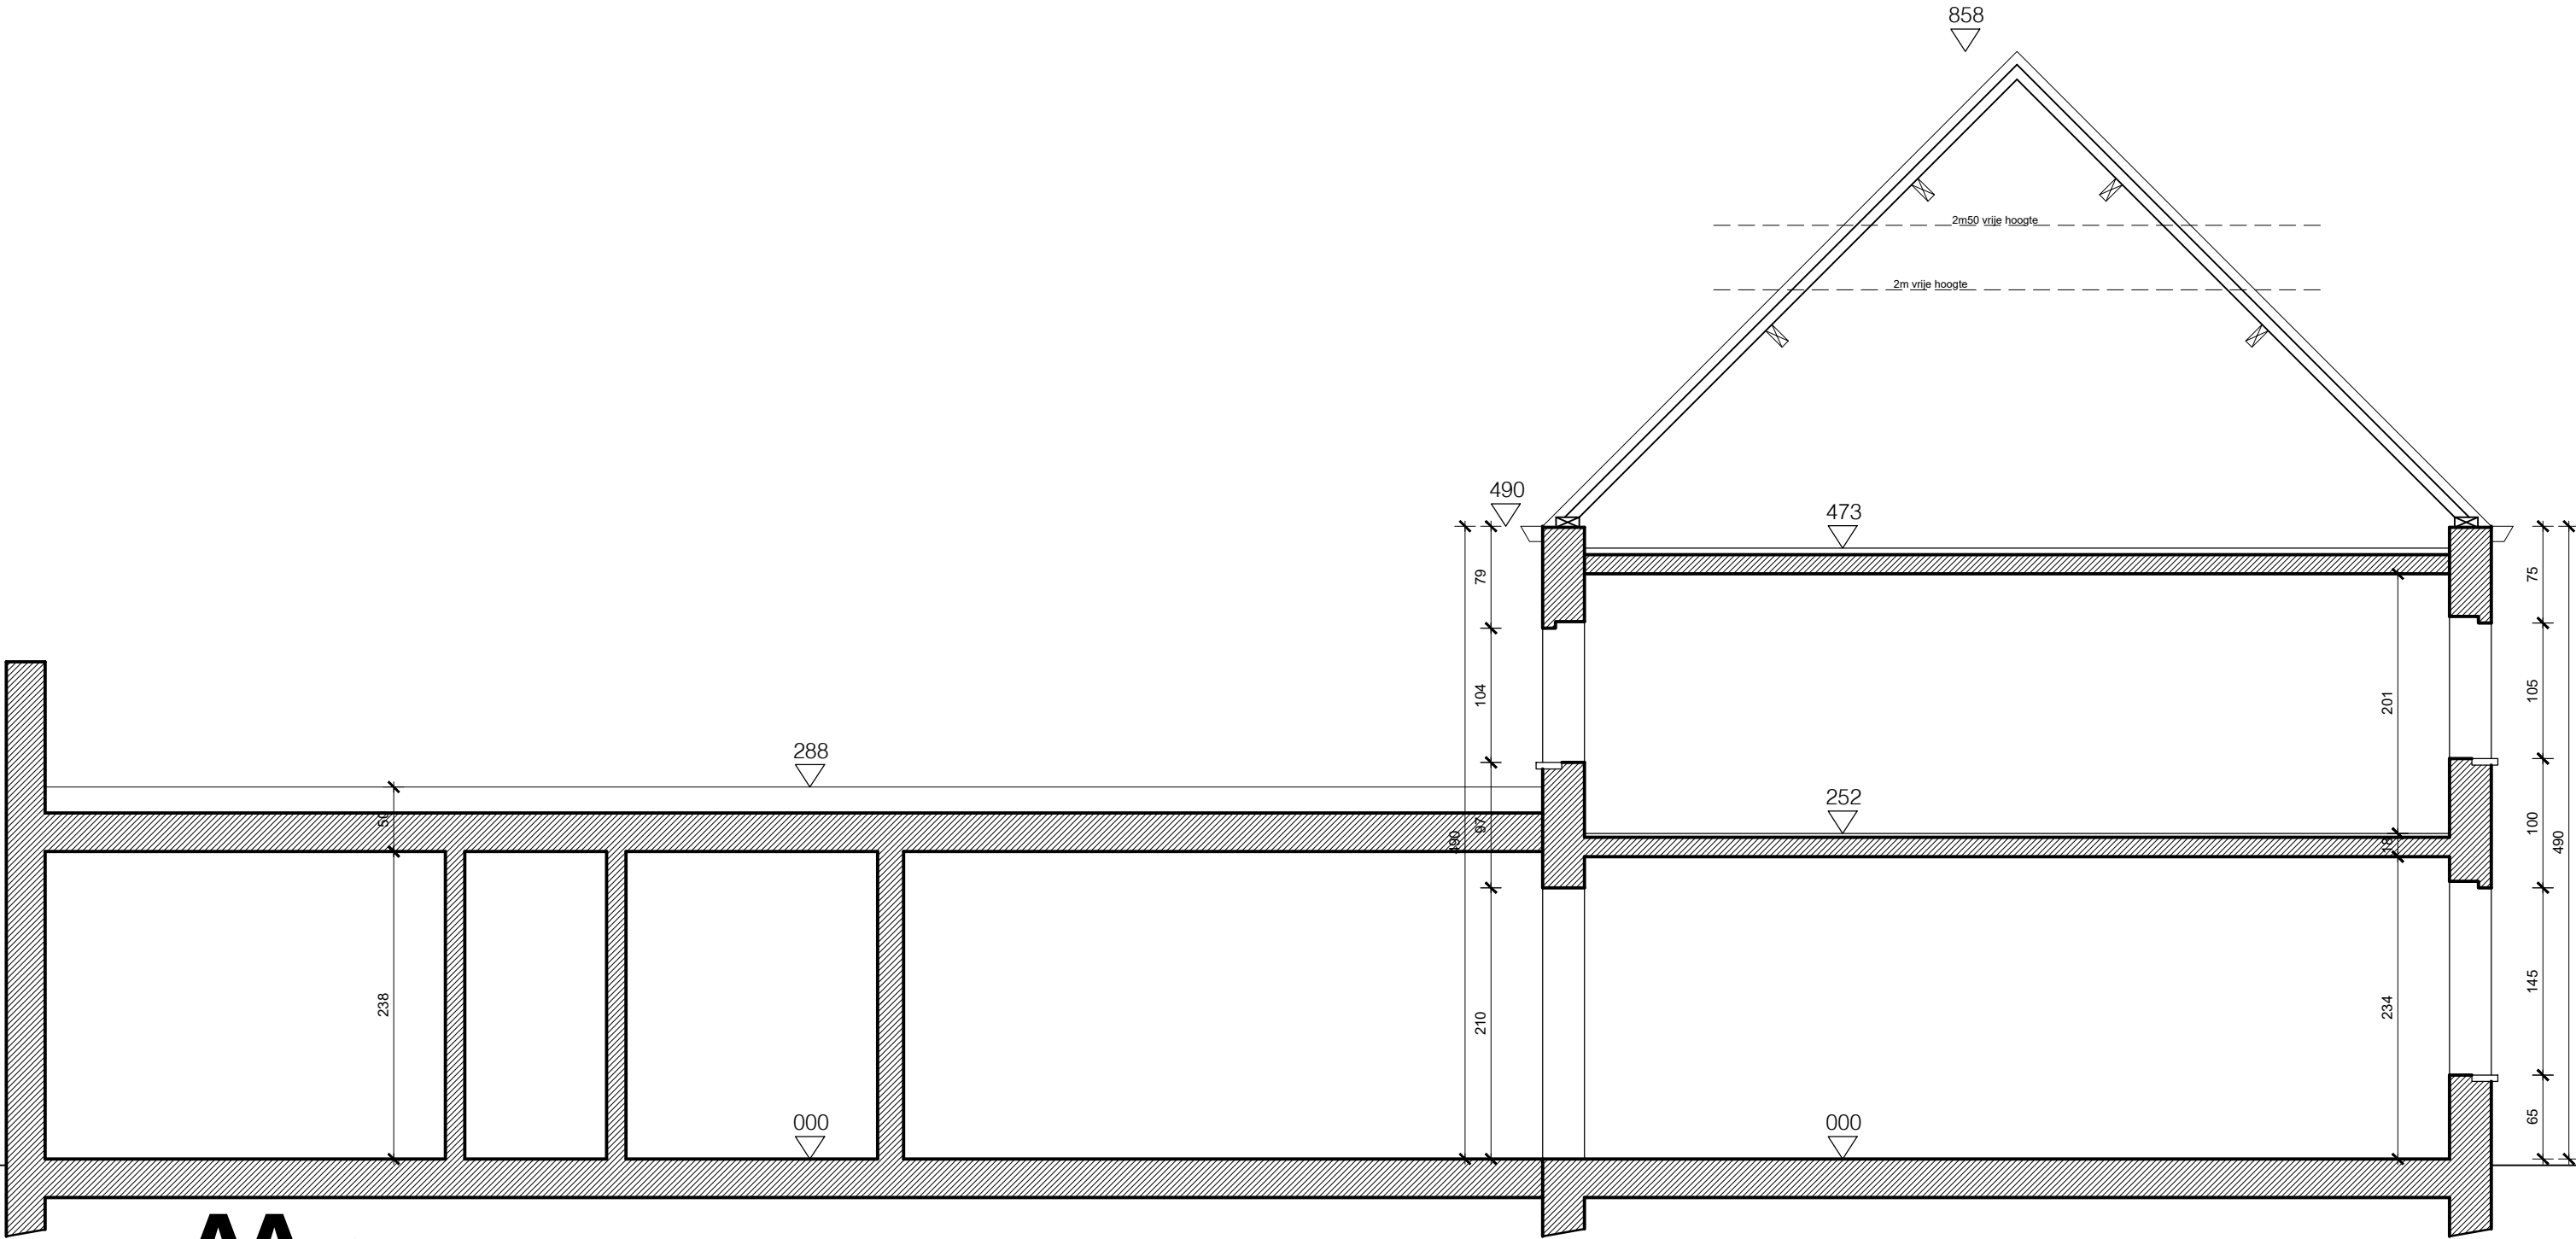

snede **AA** 1/50  
vergunde toestand



BA\_woning\_S\_V\_1\_AA