


1

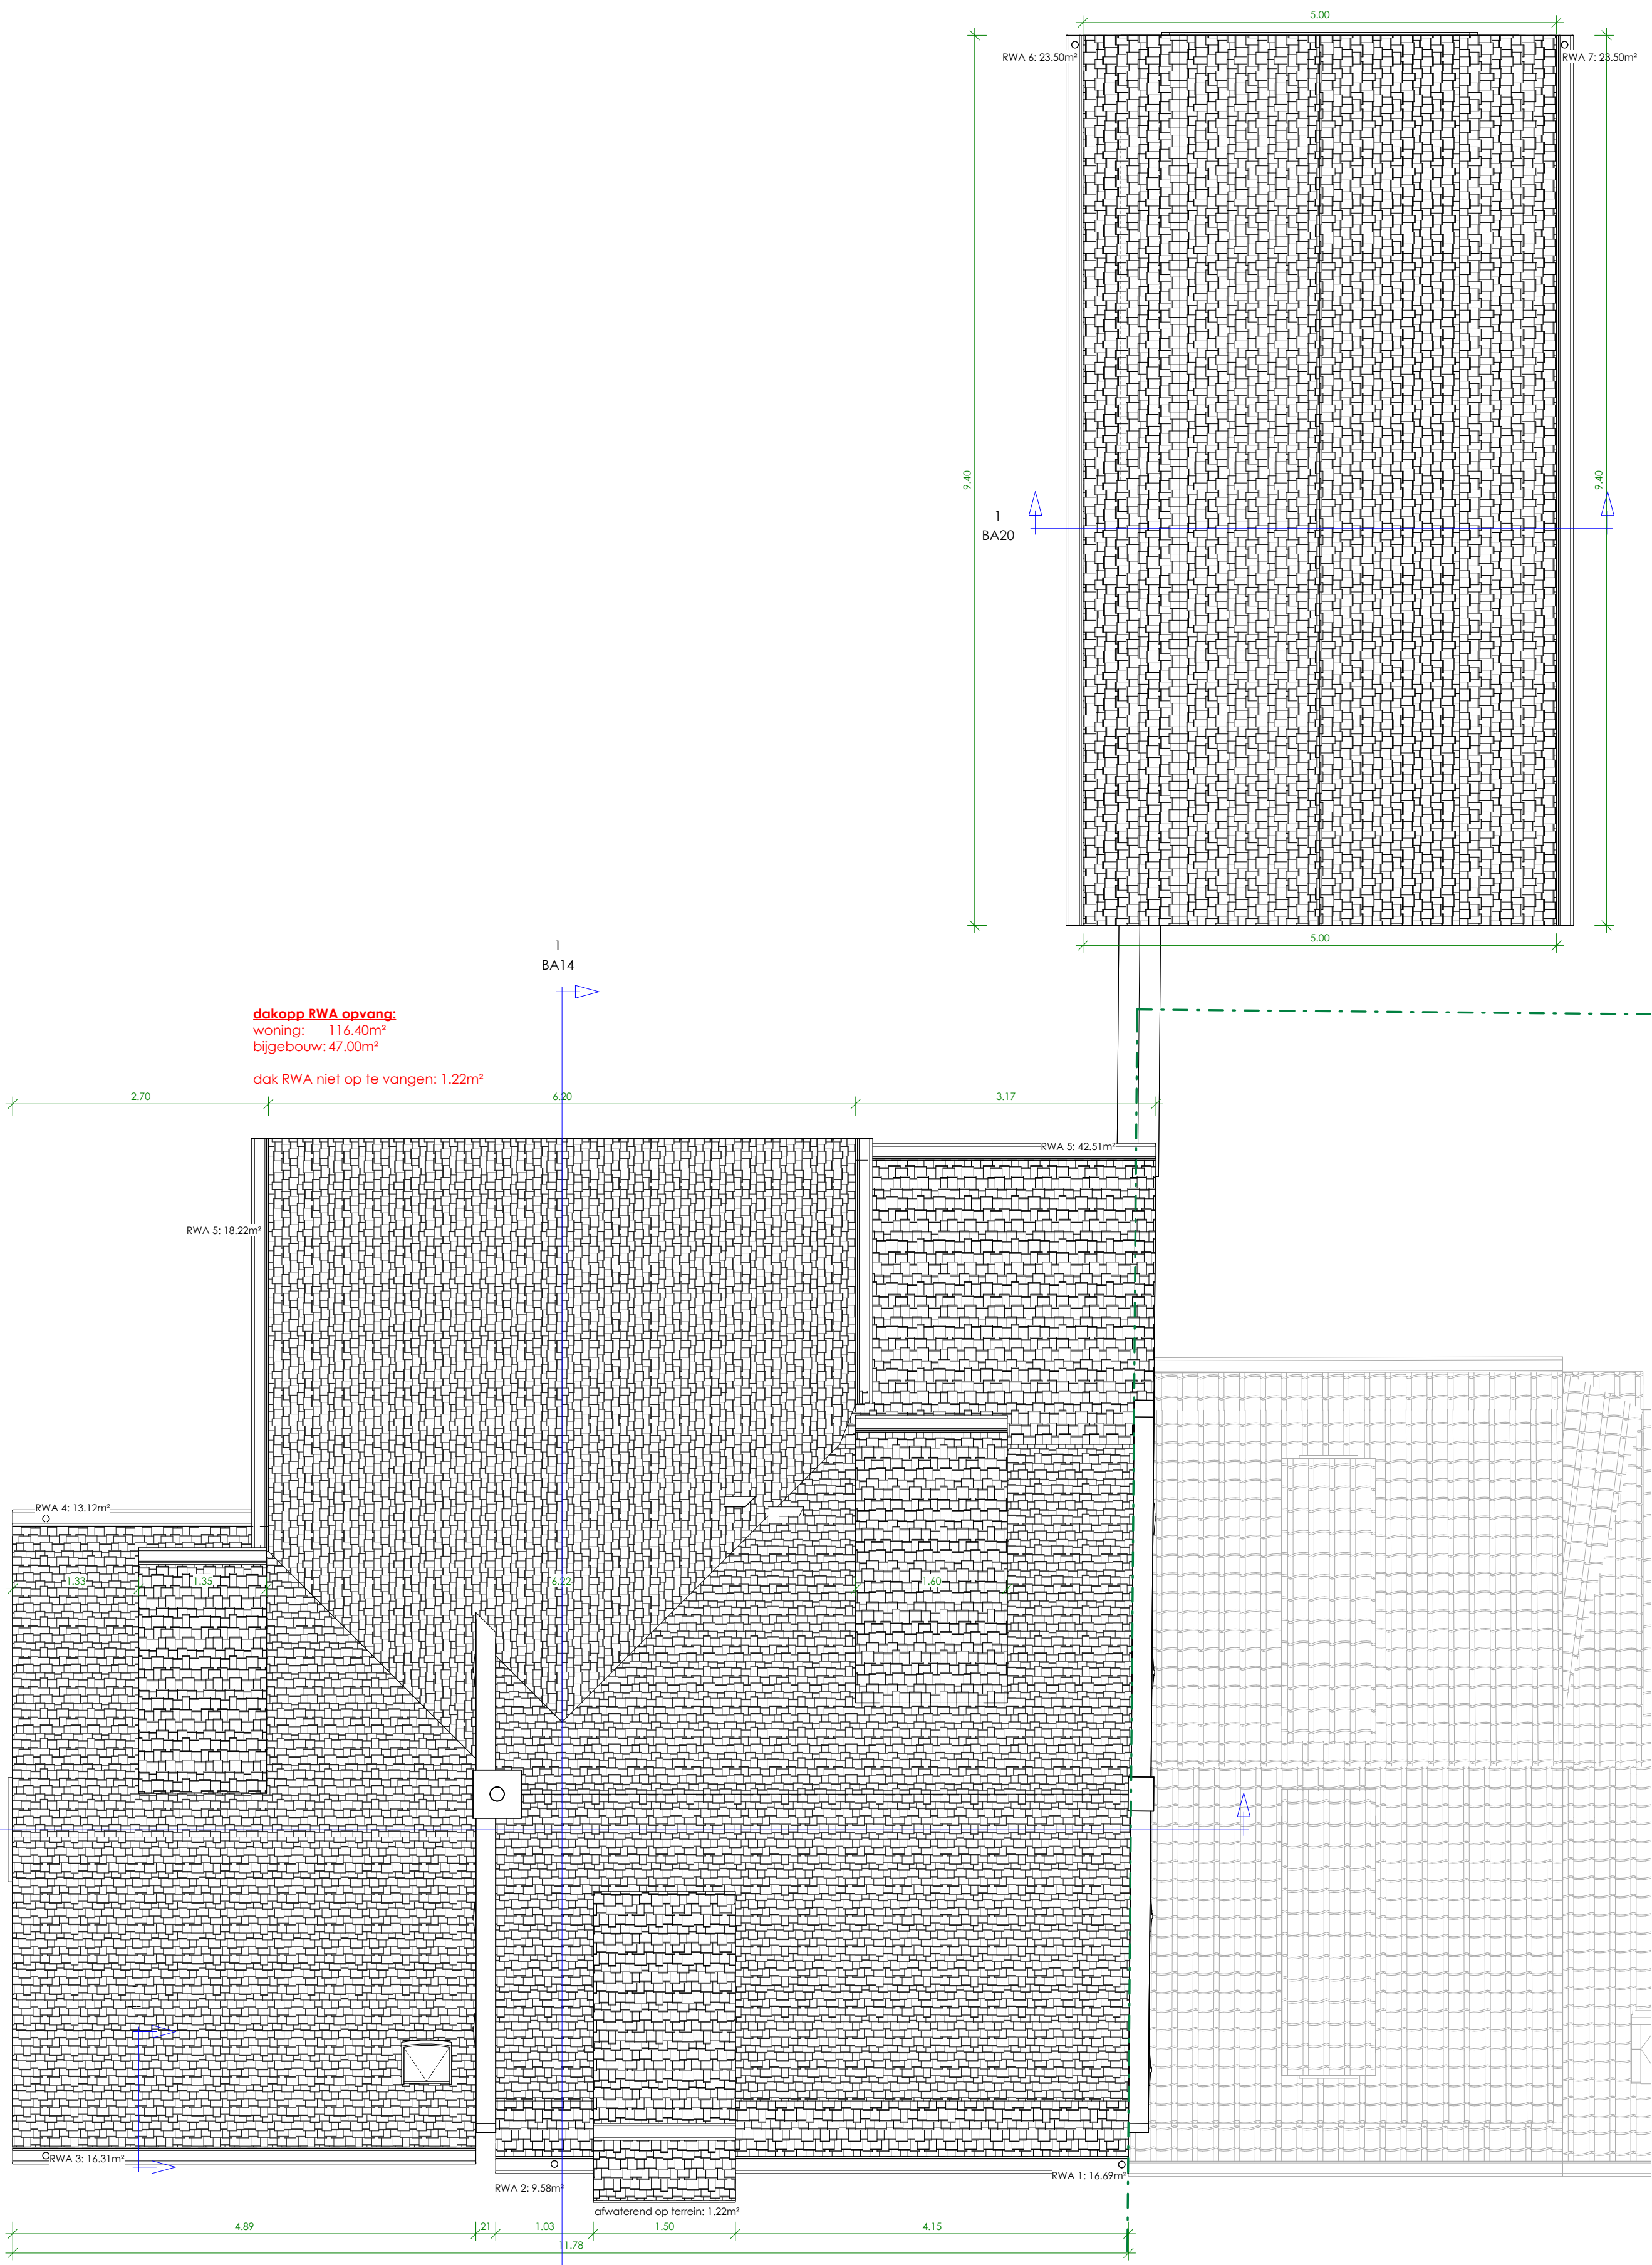

50 Dakenplan - BA

1 : 50

0 5m