


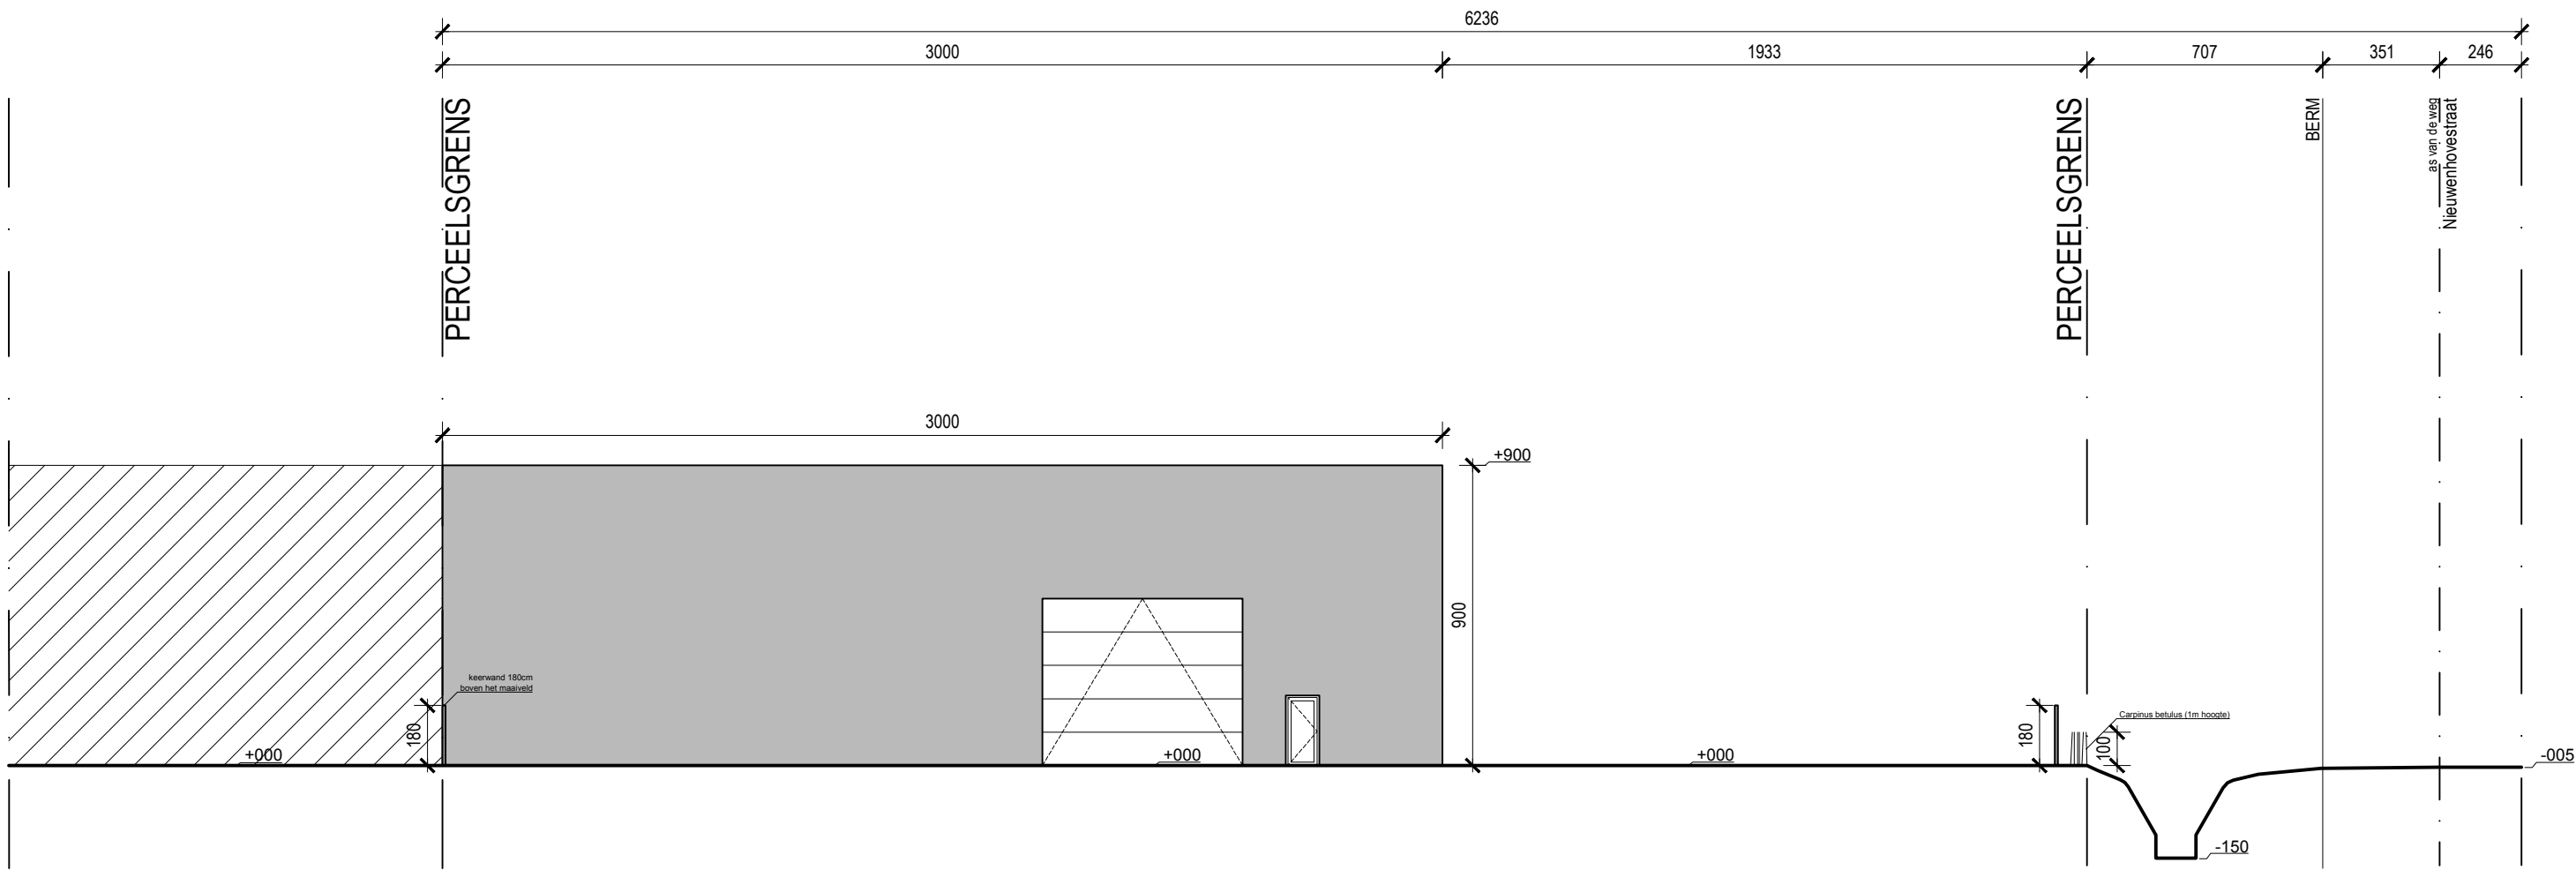

TERREINPROFIEL BESTAAND

VEPA ARCHITECTS