


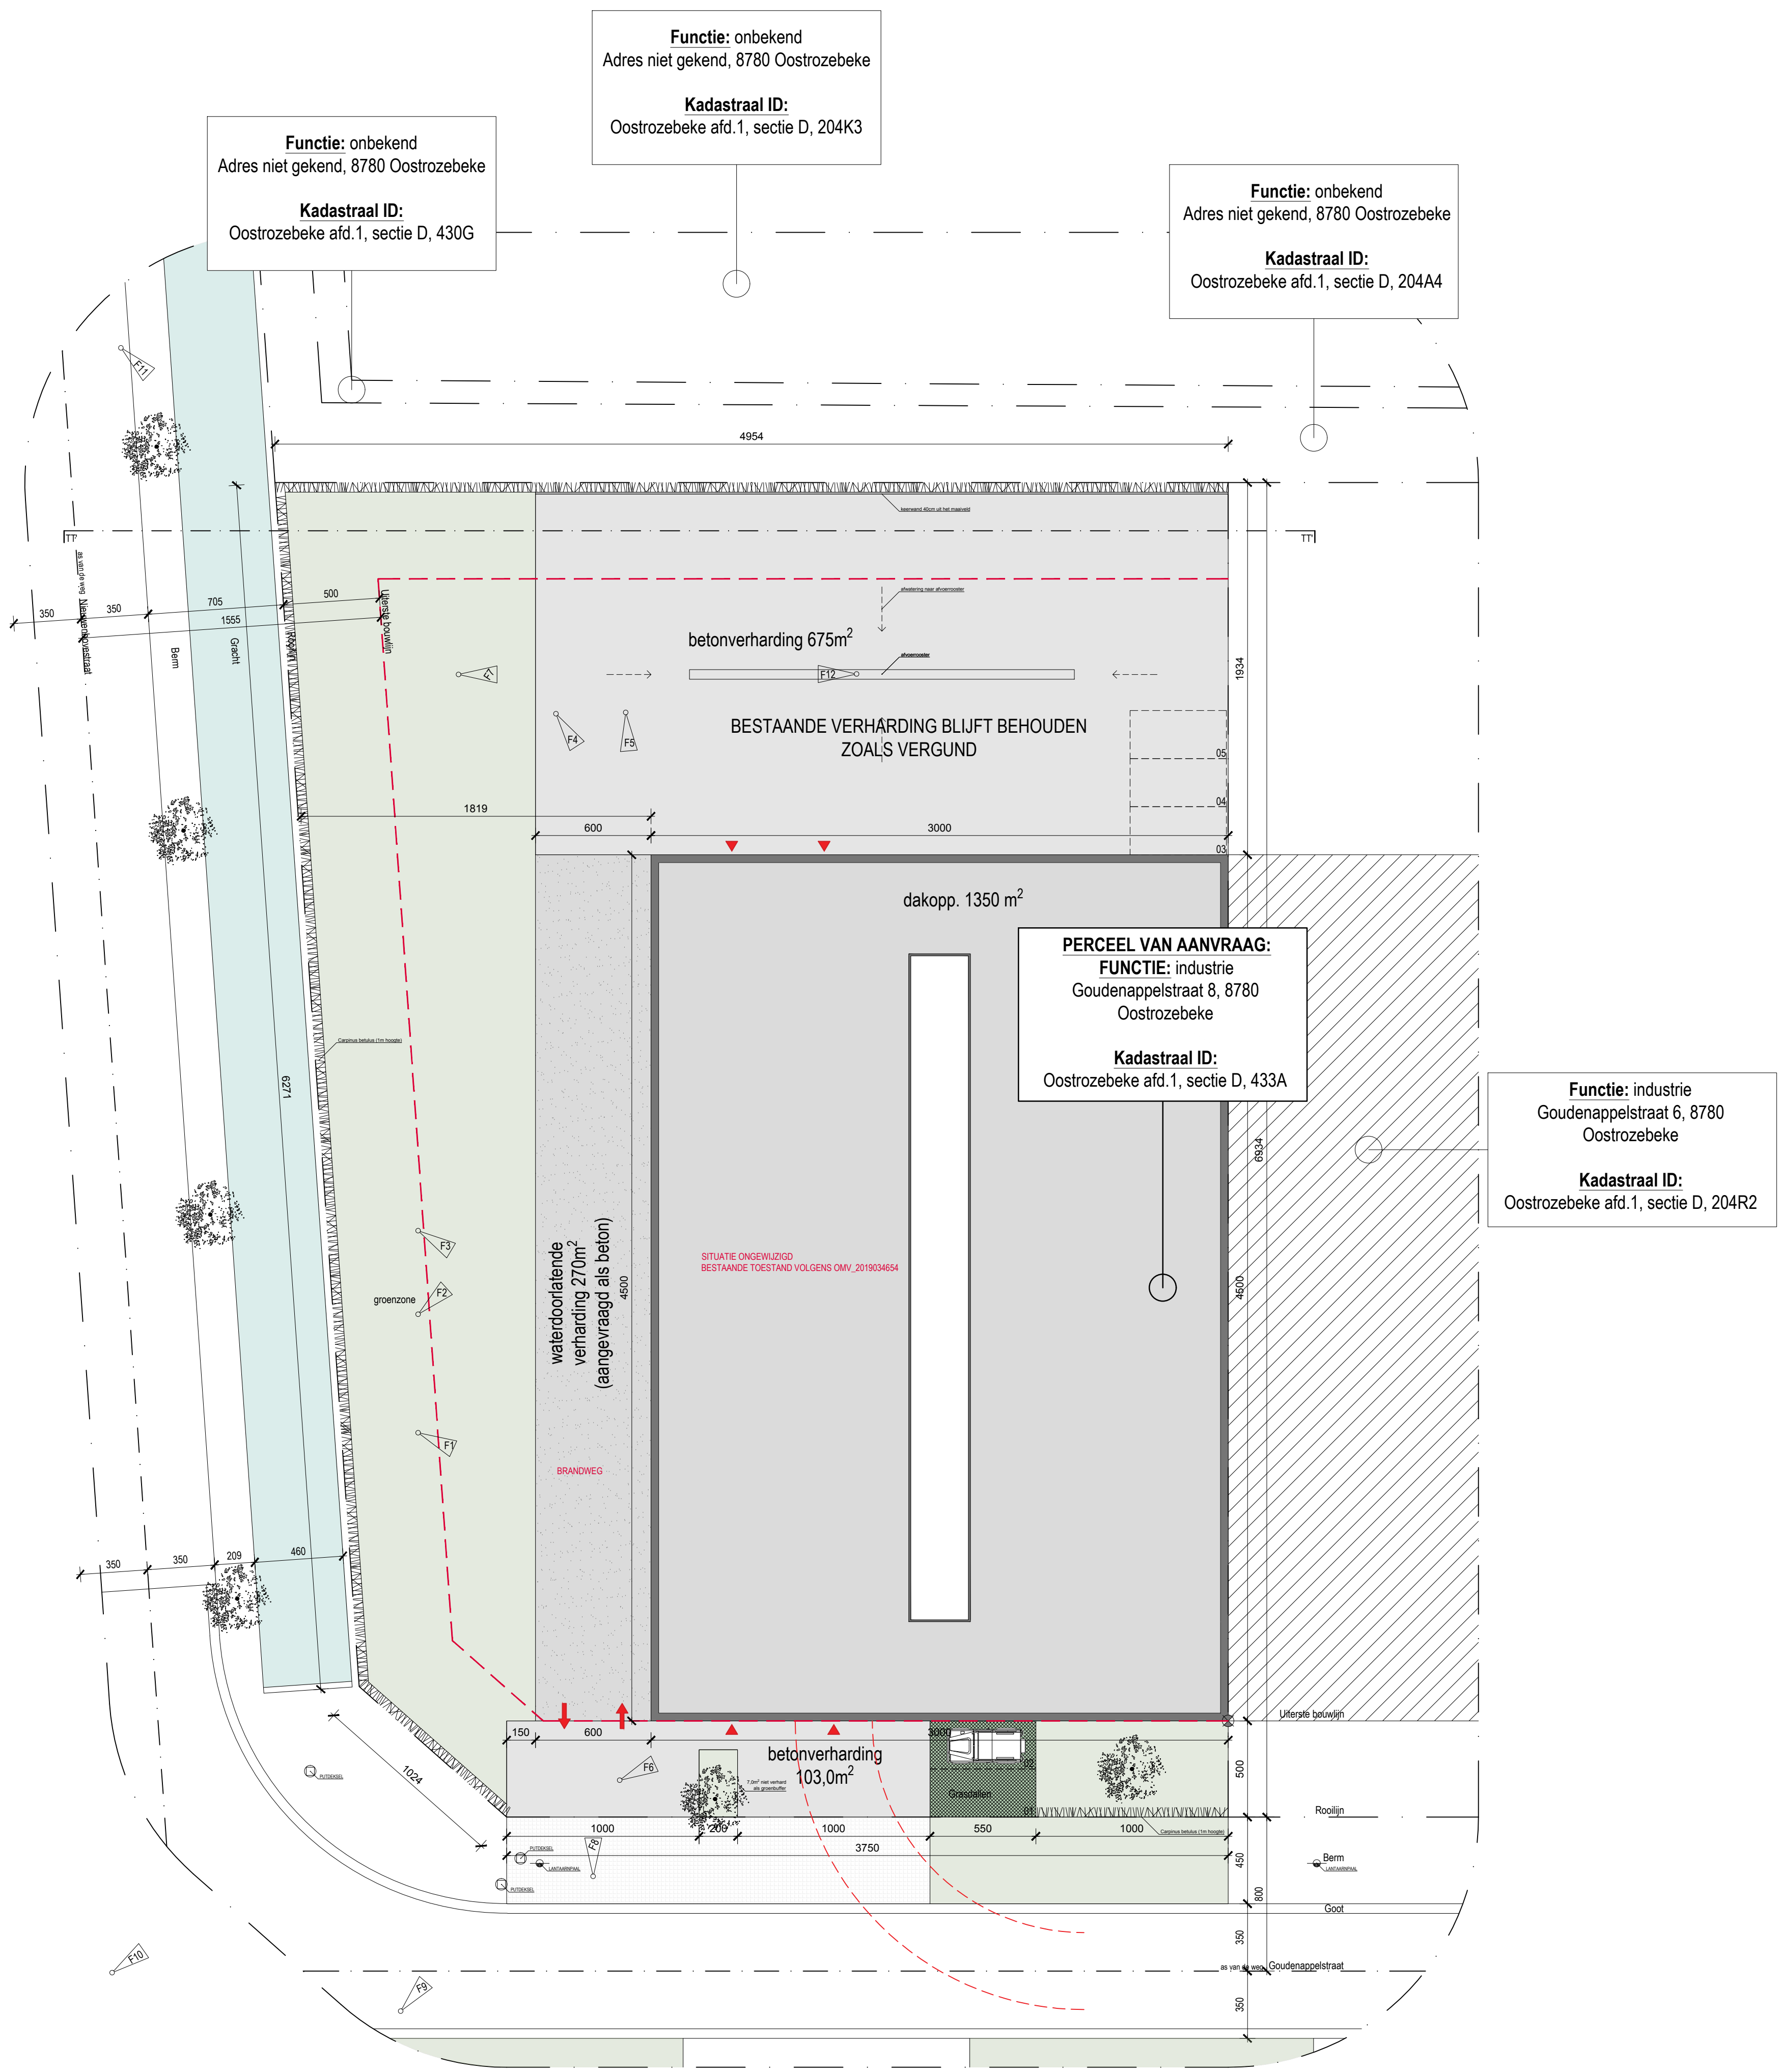


0 5m 10m 20m

INPLANTING VERGUND

CODE. BA_2415_I_V_01_INPLANTING
SCHAAL. 1/200
DATUM. 04.02.2026

PROJECT. 2415 VERHOFSTEDE
LOCATIE. GOUDENAPPELSTRAAT 8, 8780 OOSTROZEBEKE
PERCEEL. 1° AFD. - SEC. D - 433A

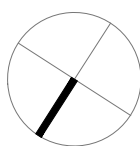

info@vepa-architects.be
www.vepa-architects.be
Jean-Louis Verstraete | (+32) 0475 93 00 74
Leander De Pauw | (+32) 0474 31 43 88

VEPA ARCHITECTS