



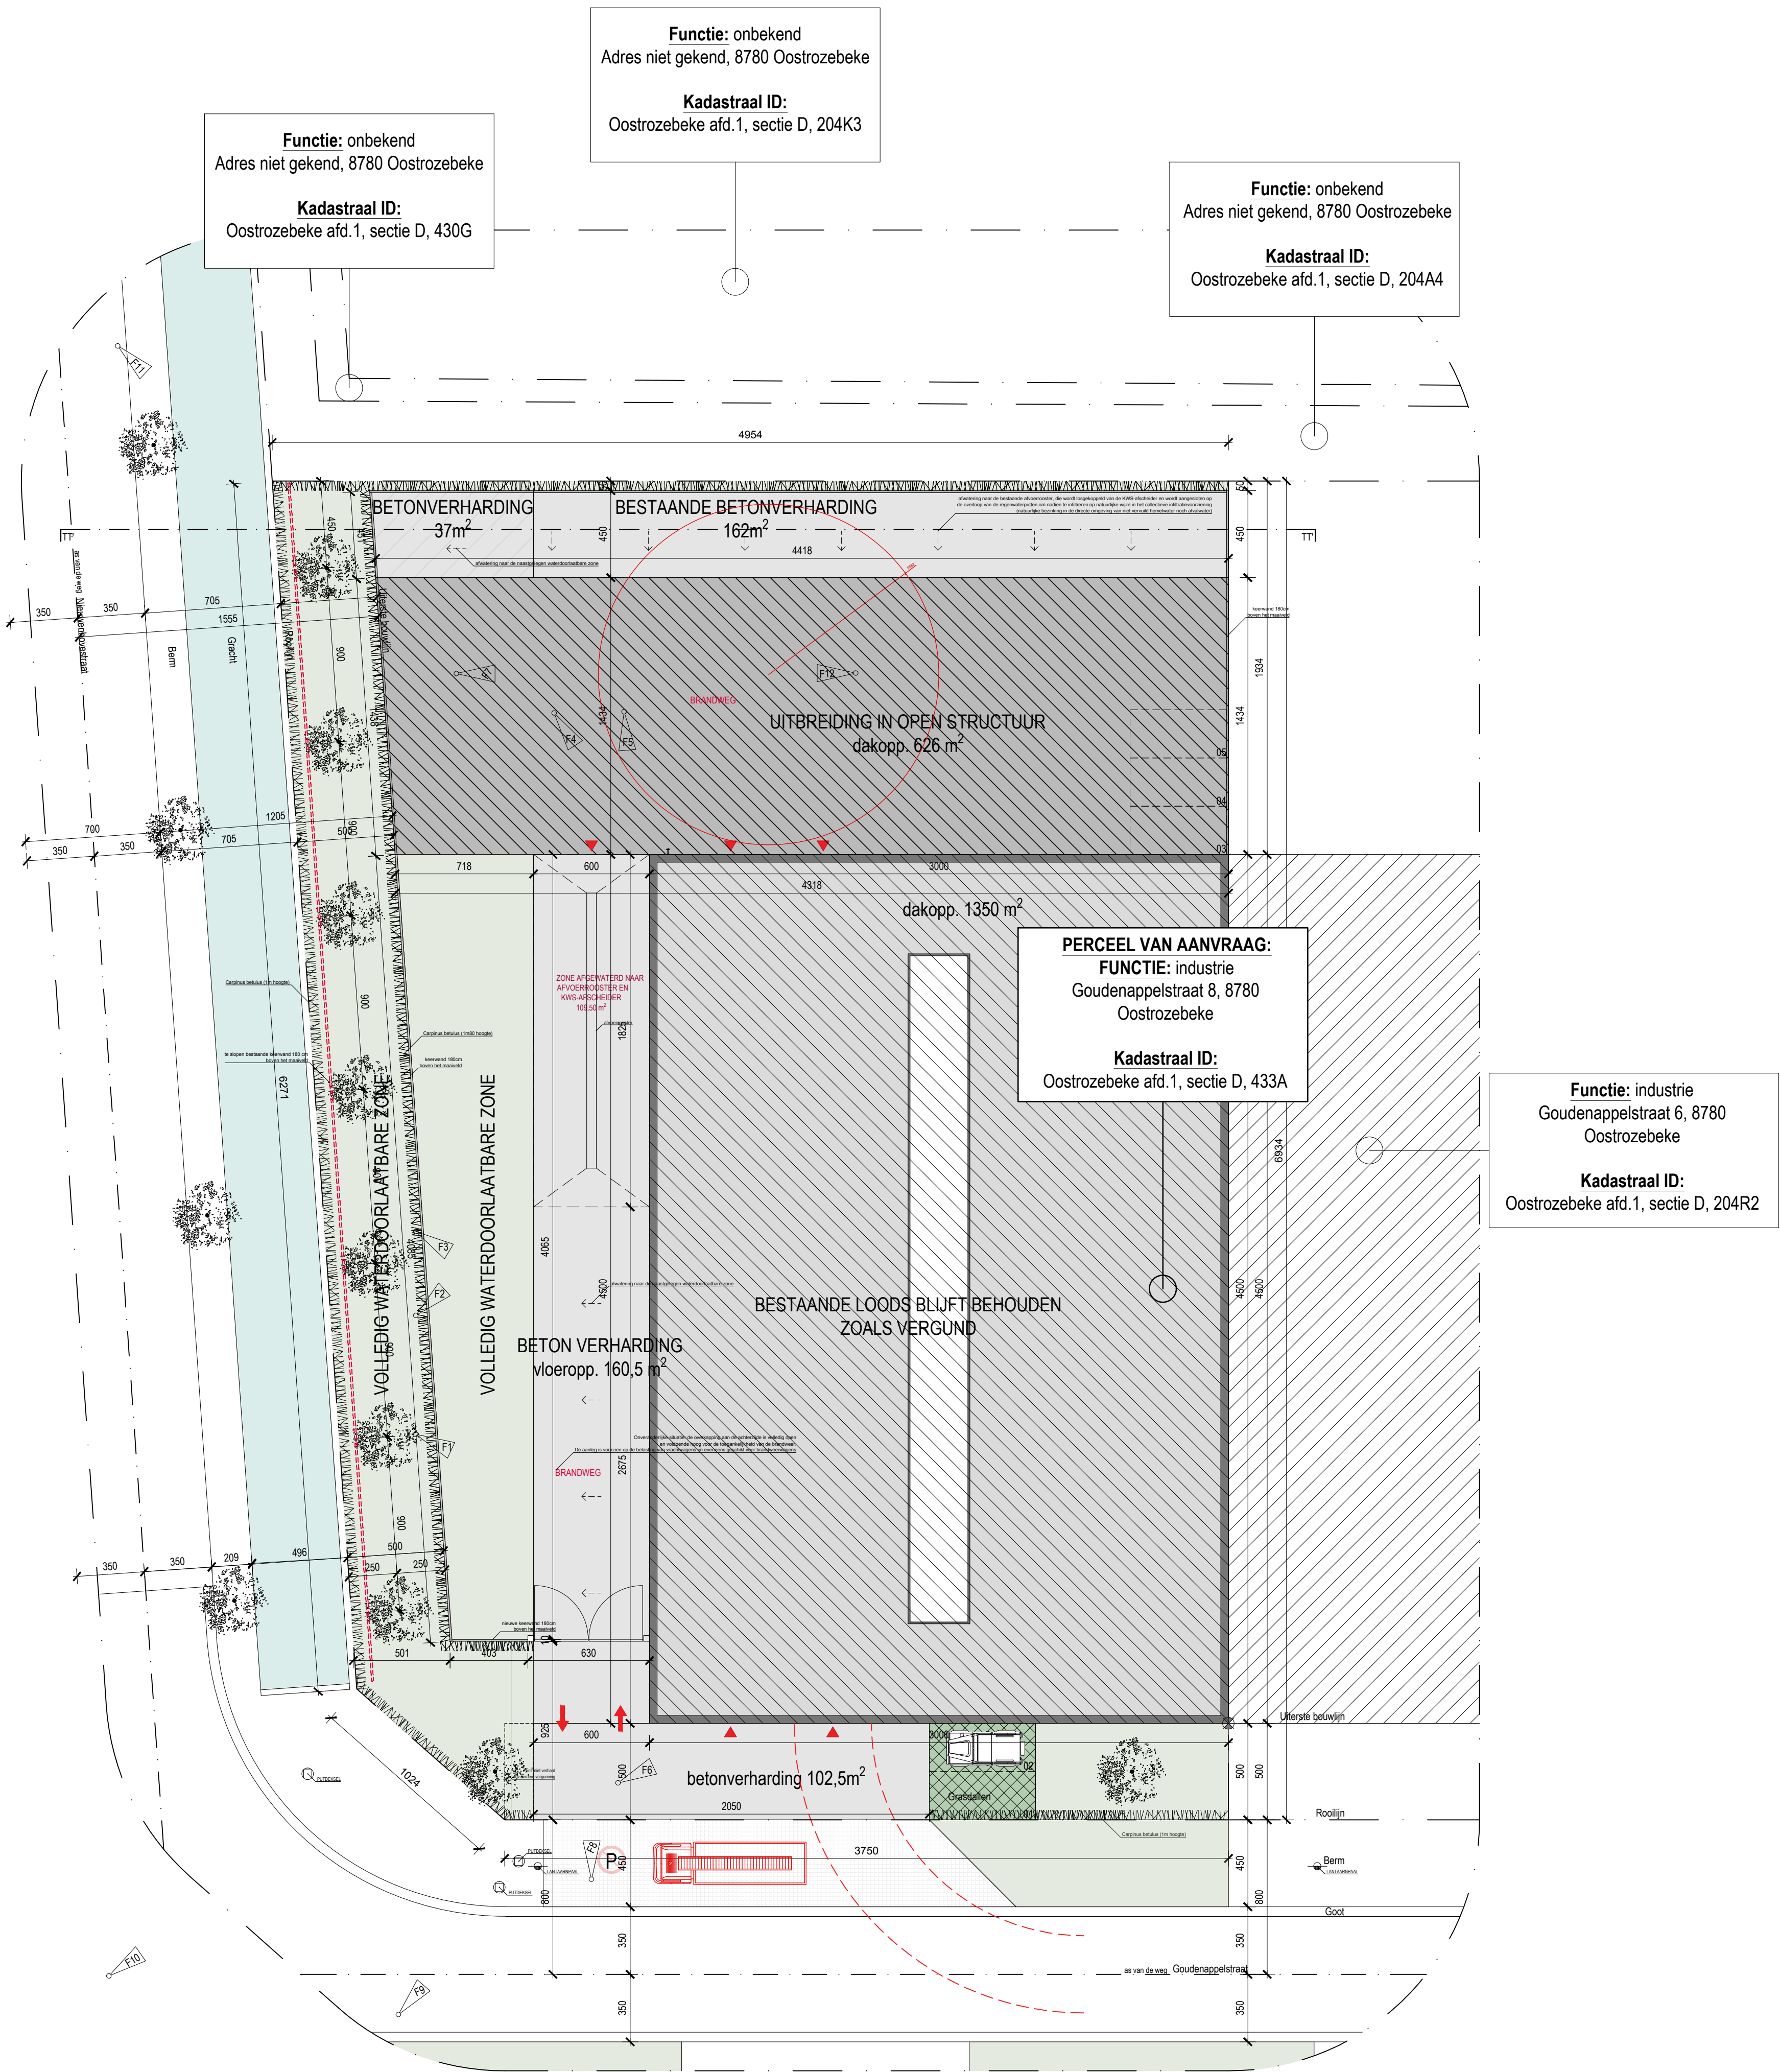

 TE SLOPEN

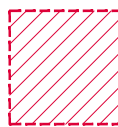

INPLANTING NIEUW - BRAND

CODE. BA_2415_IB_N_01_INPLANTING
SCHAAL. 1/200
DATUM. 04.02.2026

PROJECT. 2415 VERHOFSTEDE
LOCATIE. GOUDENAPPELSTRAAT 8, 8780 OOSTROZEBEKE
PERCEEL. 1° AFD. - SEC. D - 433A

