


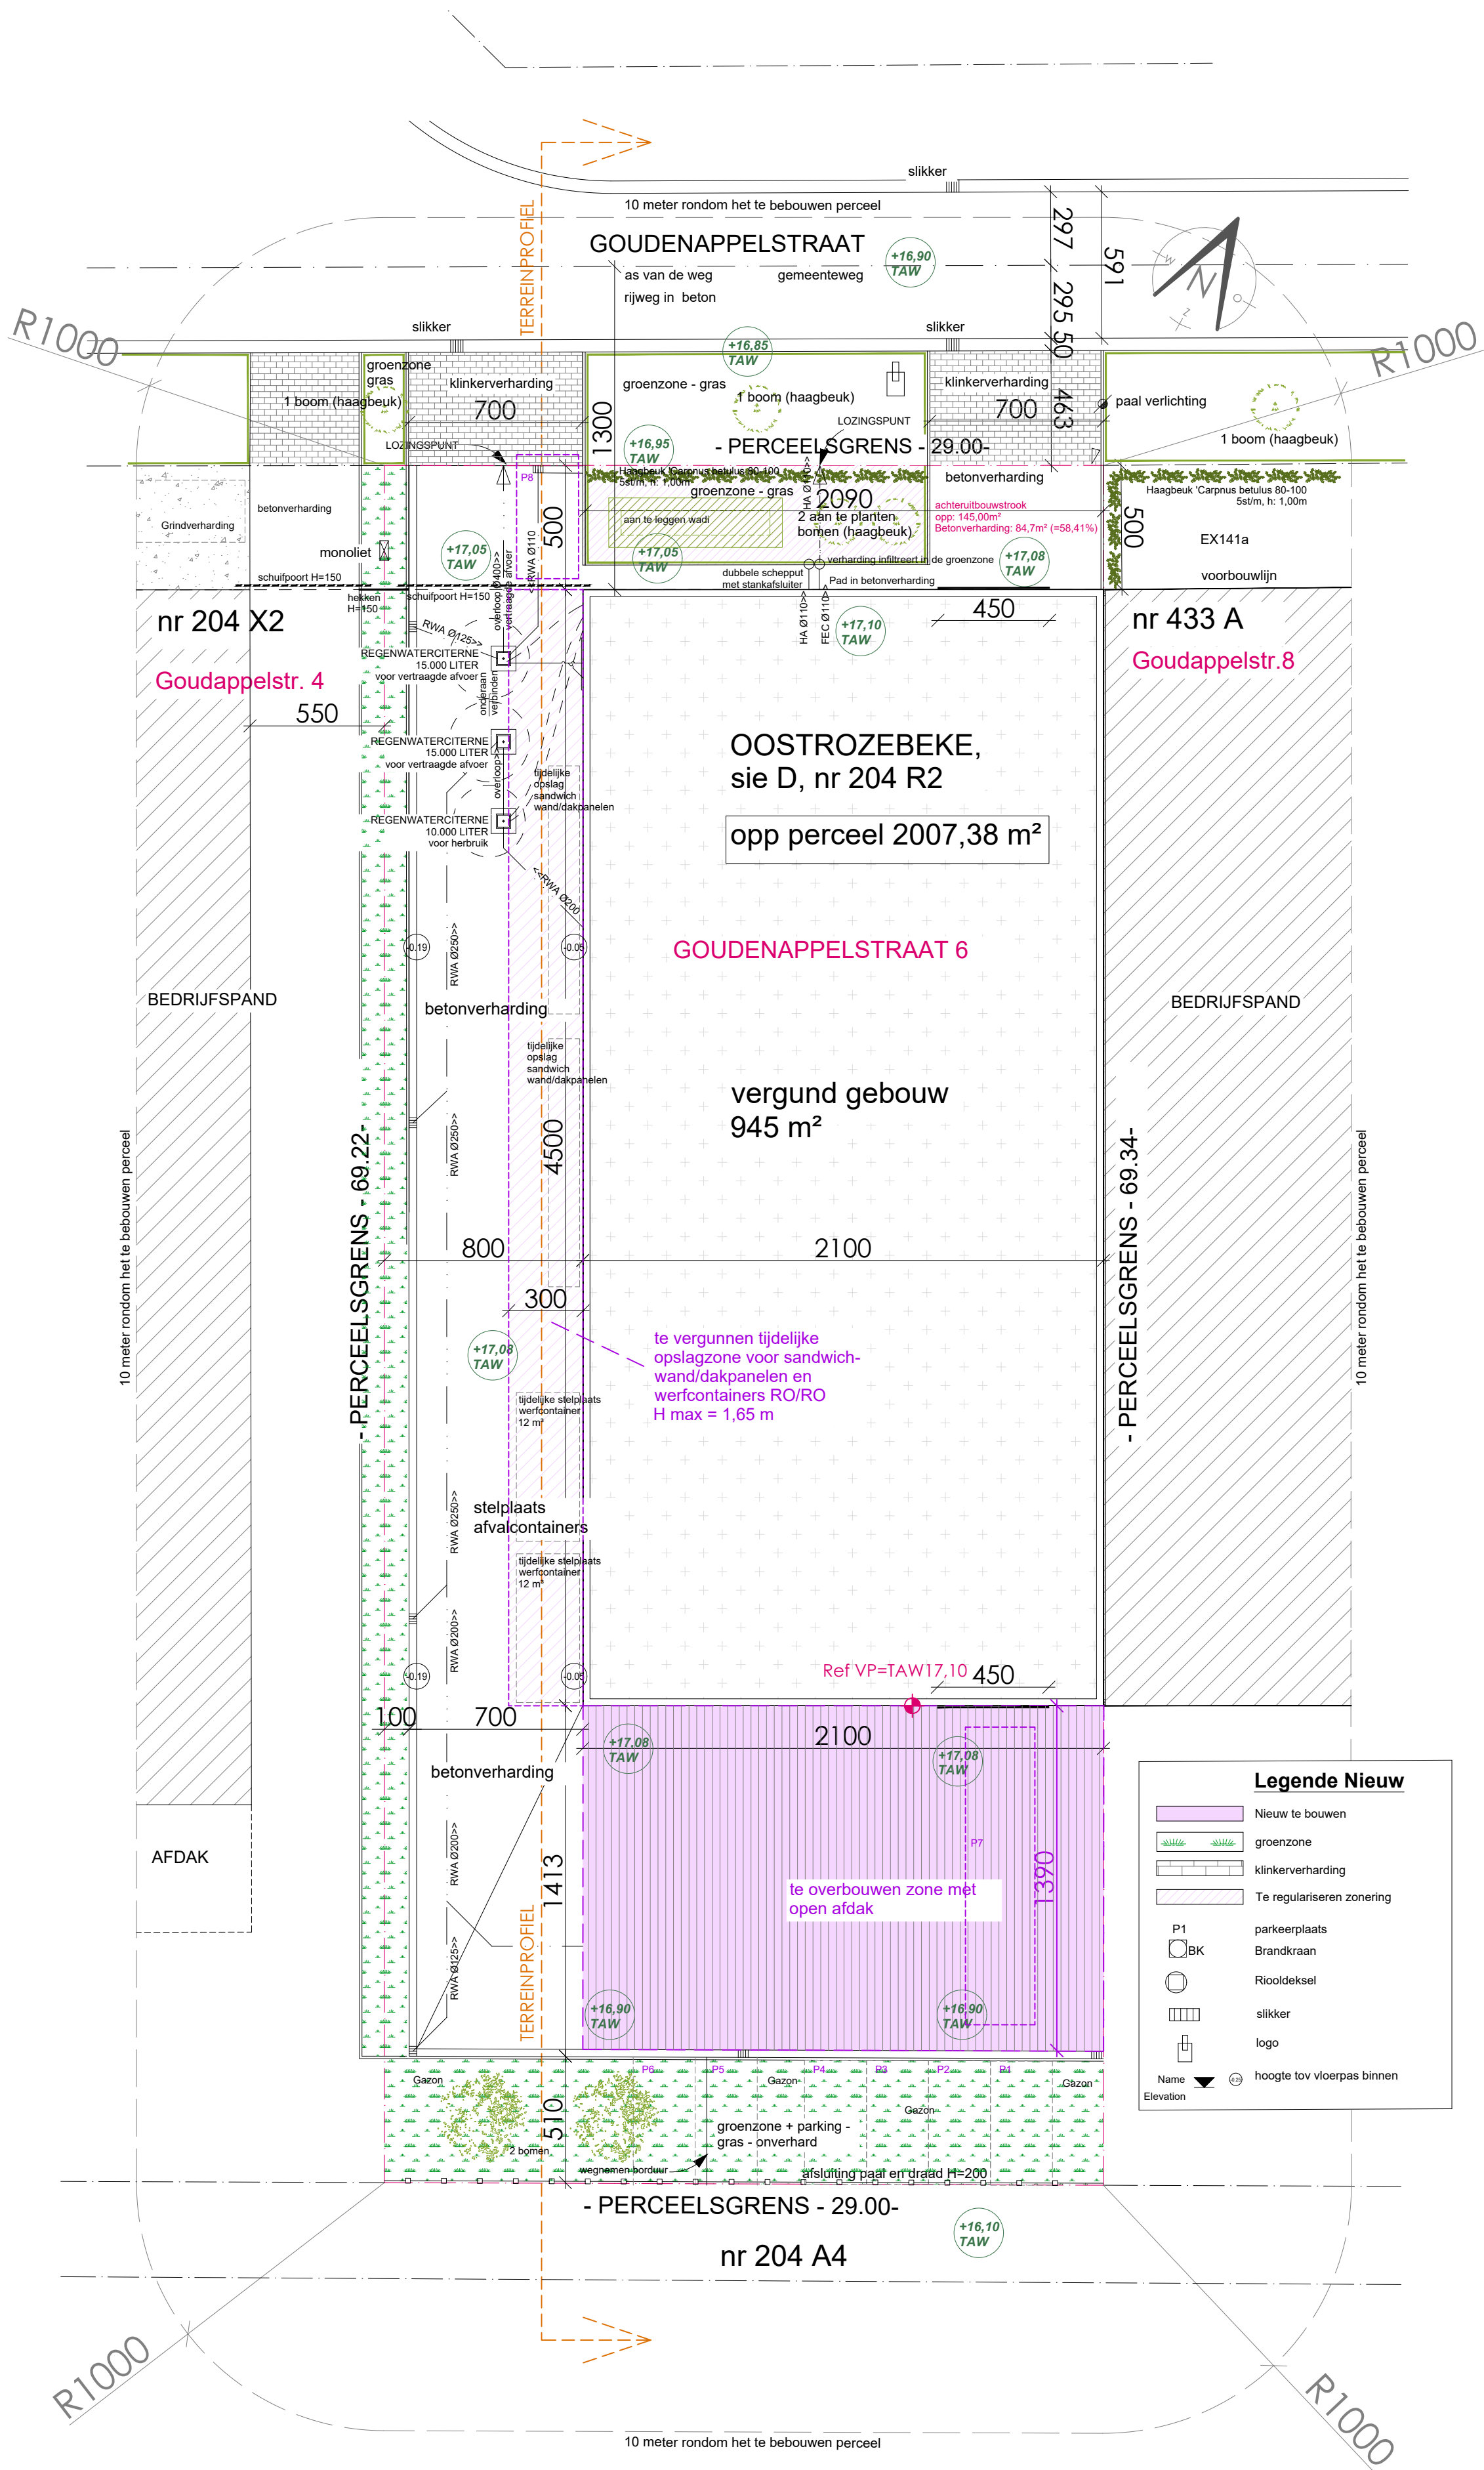

Legende Nieuw

[Symbol]	Nieuw te bouwen
[Symbol]	groenzone
[Symbol]	klinkerverharding
[Symbol]	Te regulariseren zonering
P1	parkeerplaats
[Symbol]	Brandkraan
[Symbol]	Riooldeksel
[Symbol]	slikker
[Symbol]	logo
Name	hoogte tov vloerplas binnen
Elevation	

INPLANTINGSPLAN EN GROENPLAN



BA_0_I_N_03
Inplantingsplan nieuw
1066 BA
07/07/2026
atelier BIS -
Architectenburo
Salomez bv
T +32 51 212 512
Info@atelierbis.be