


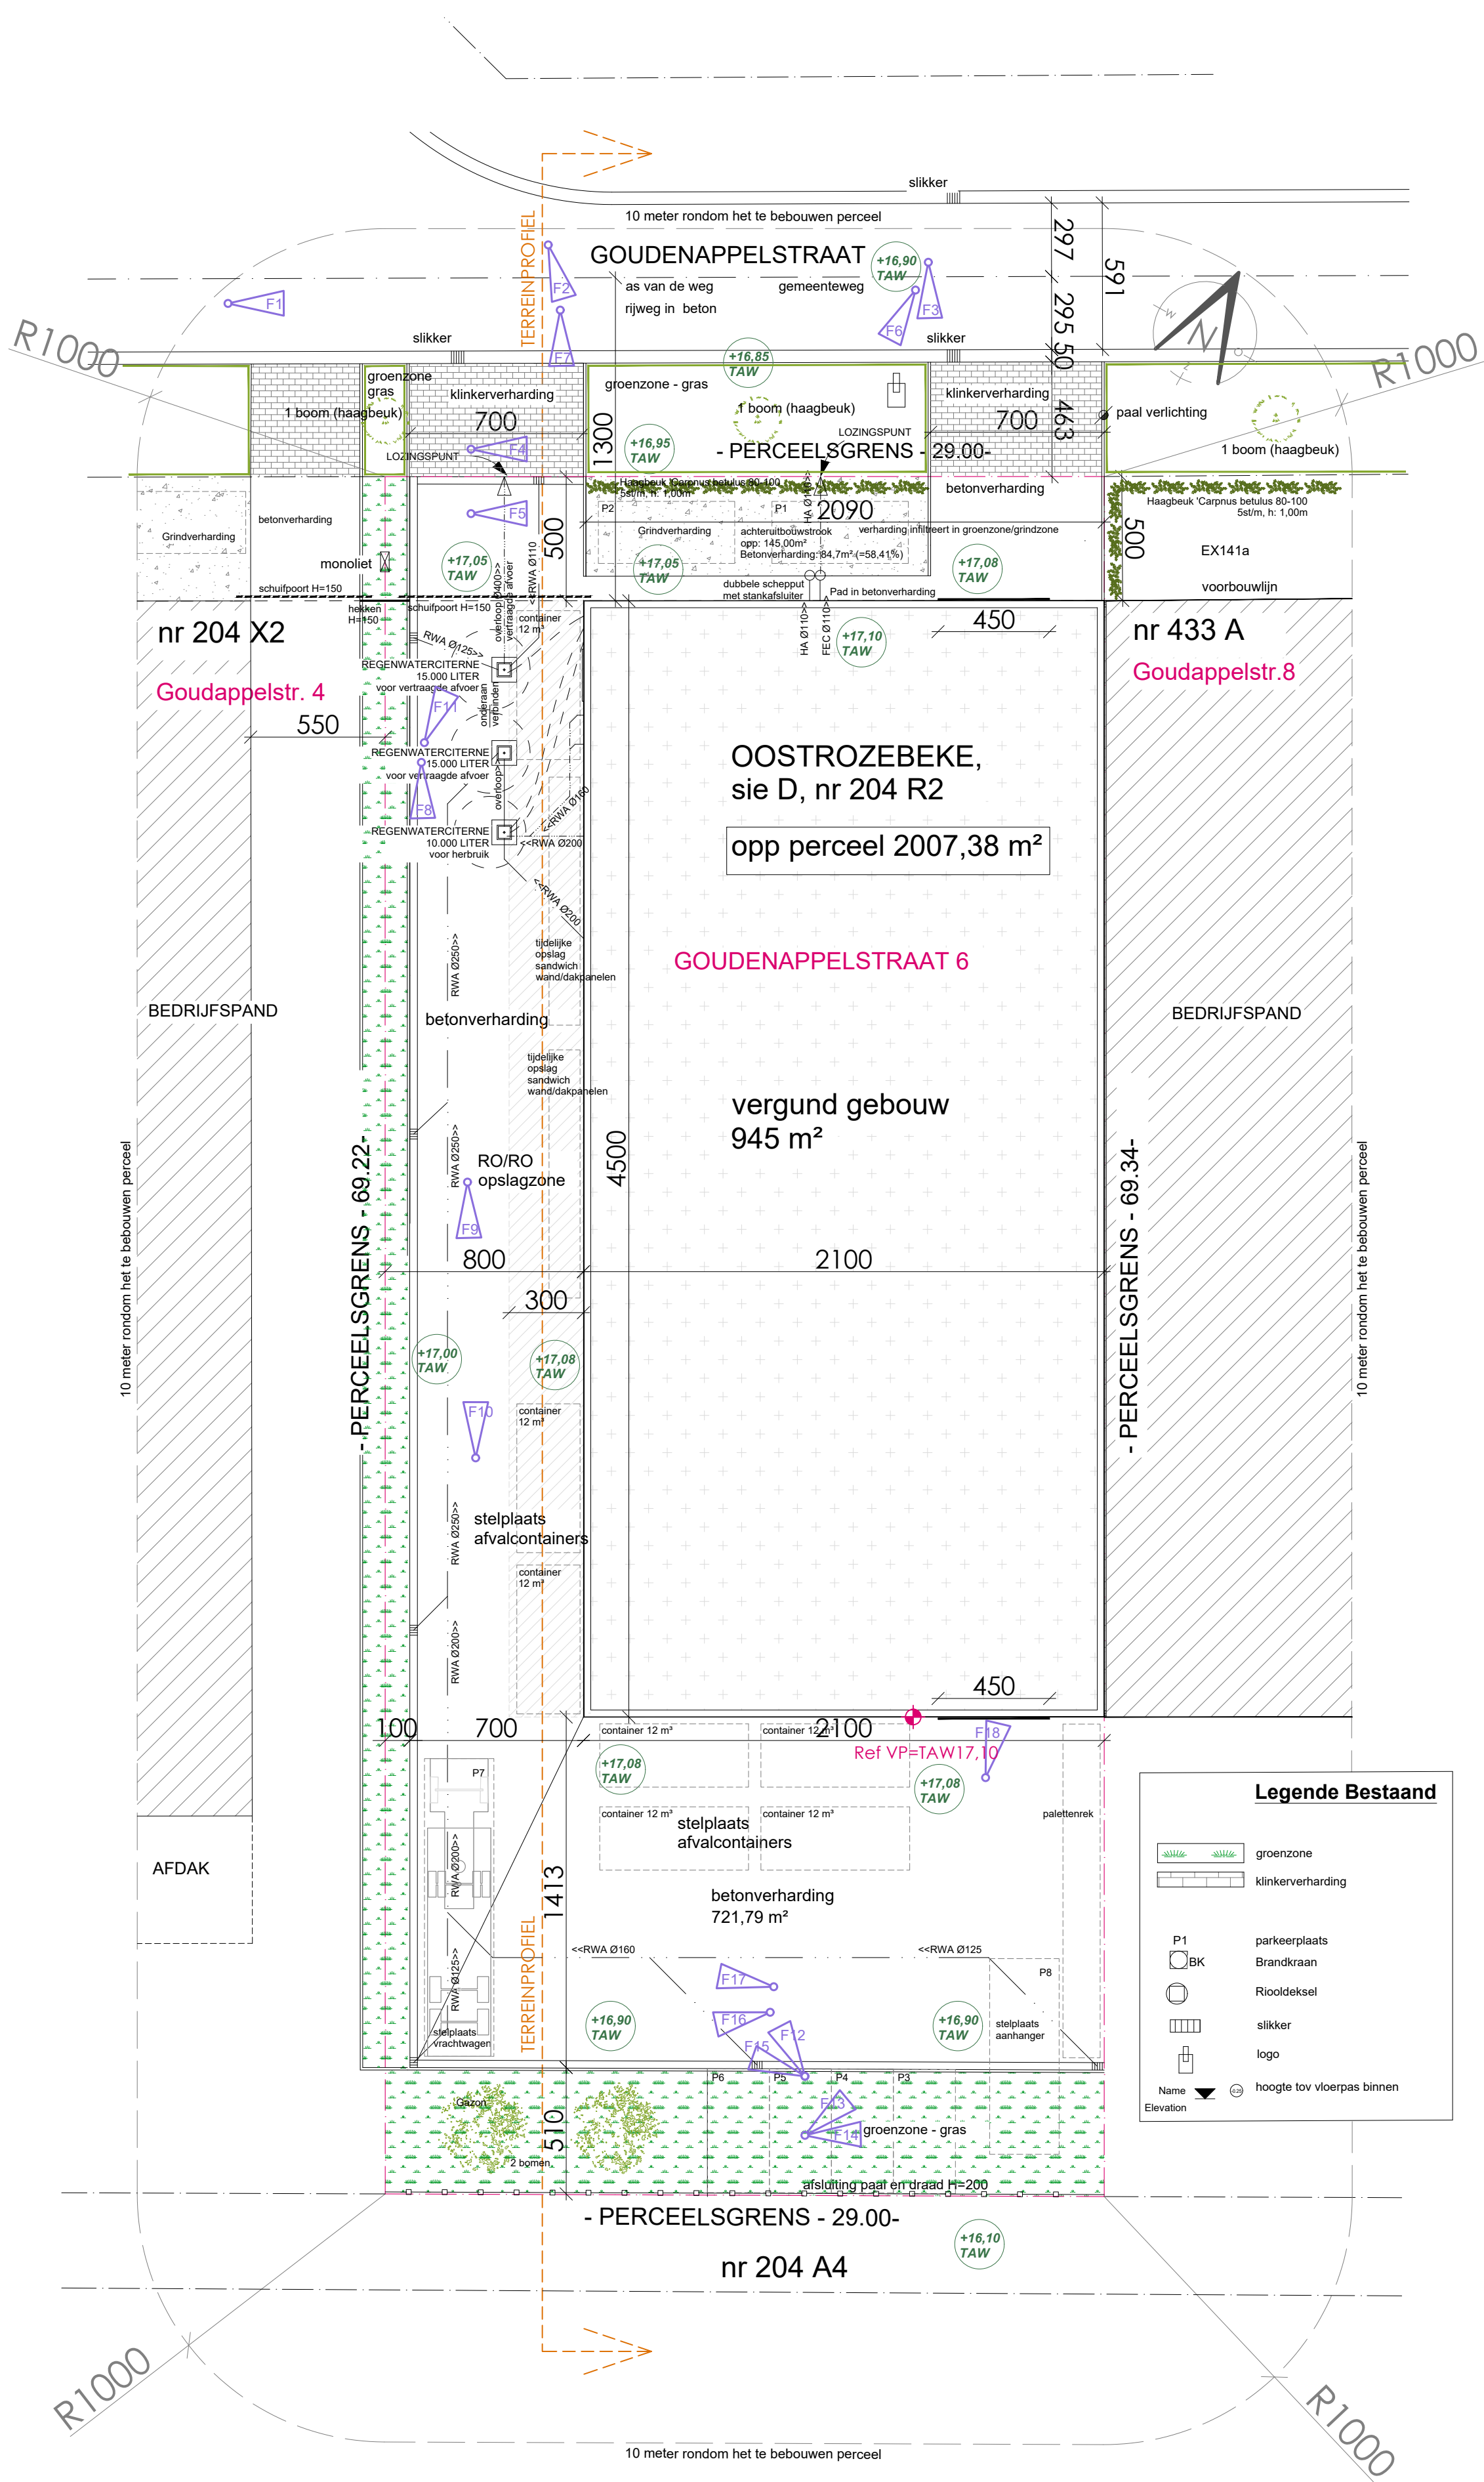

INPLANTINGSPLAN EN GROENPLAN