


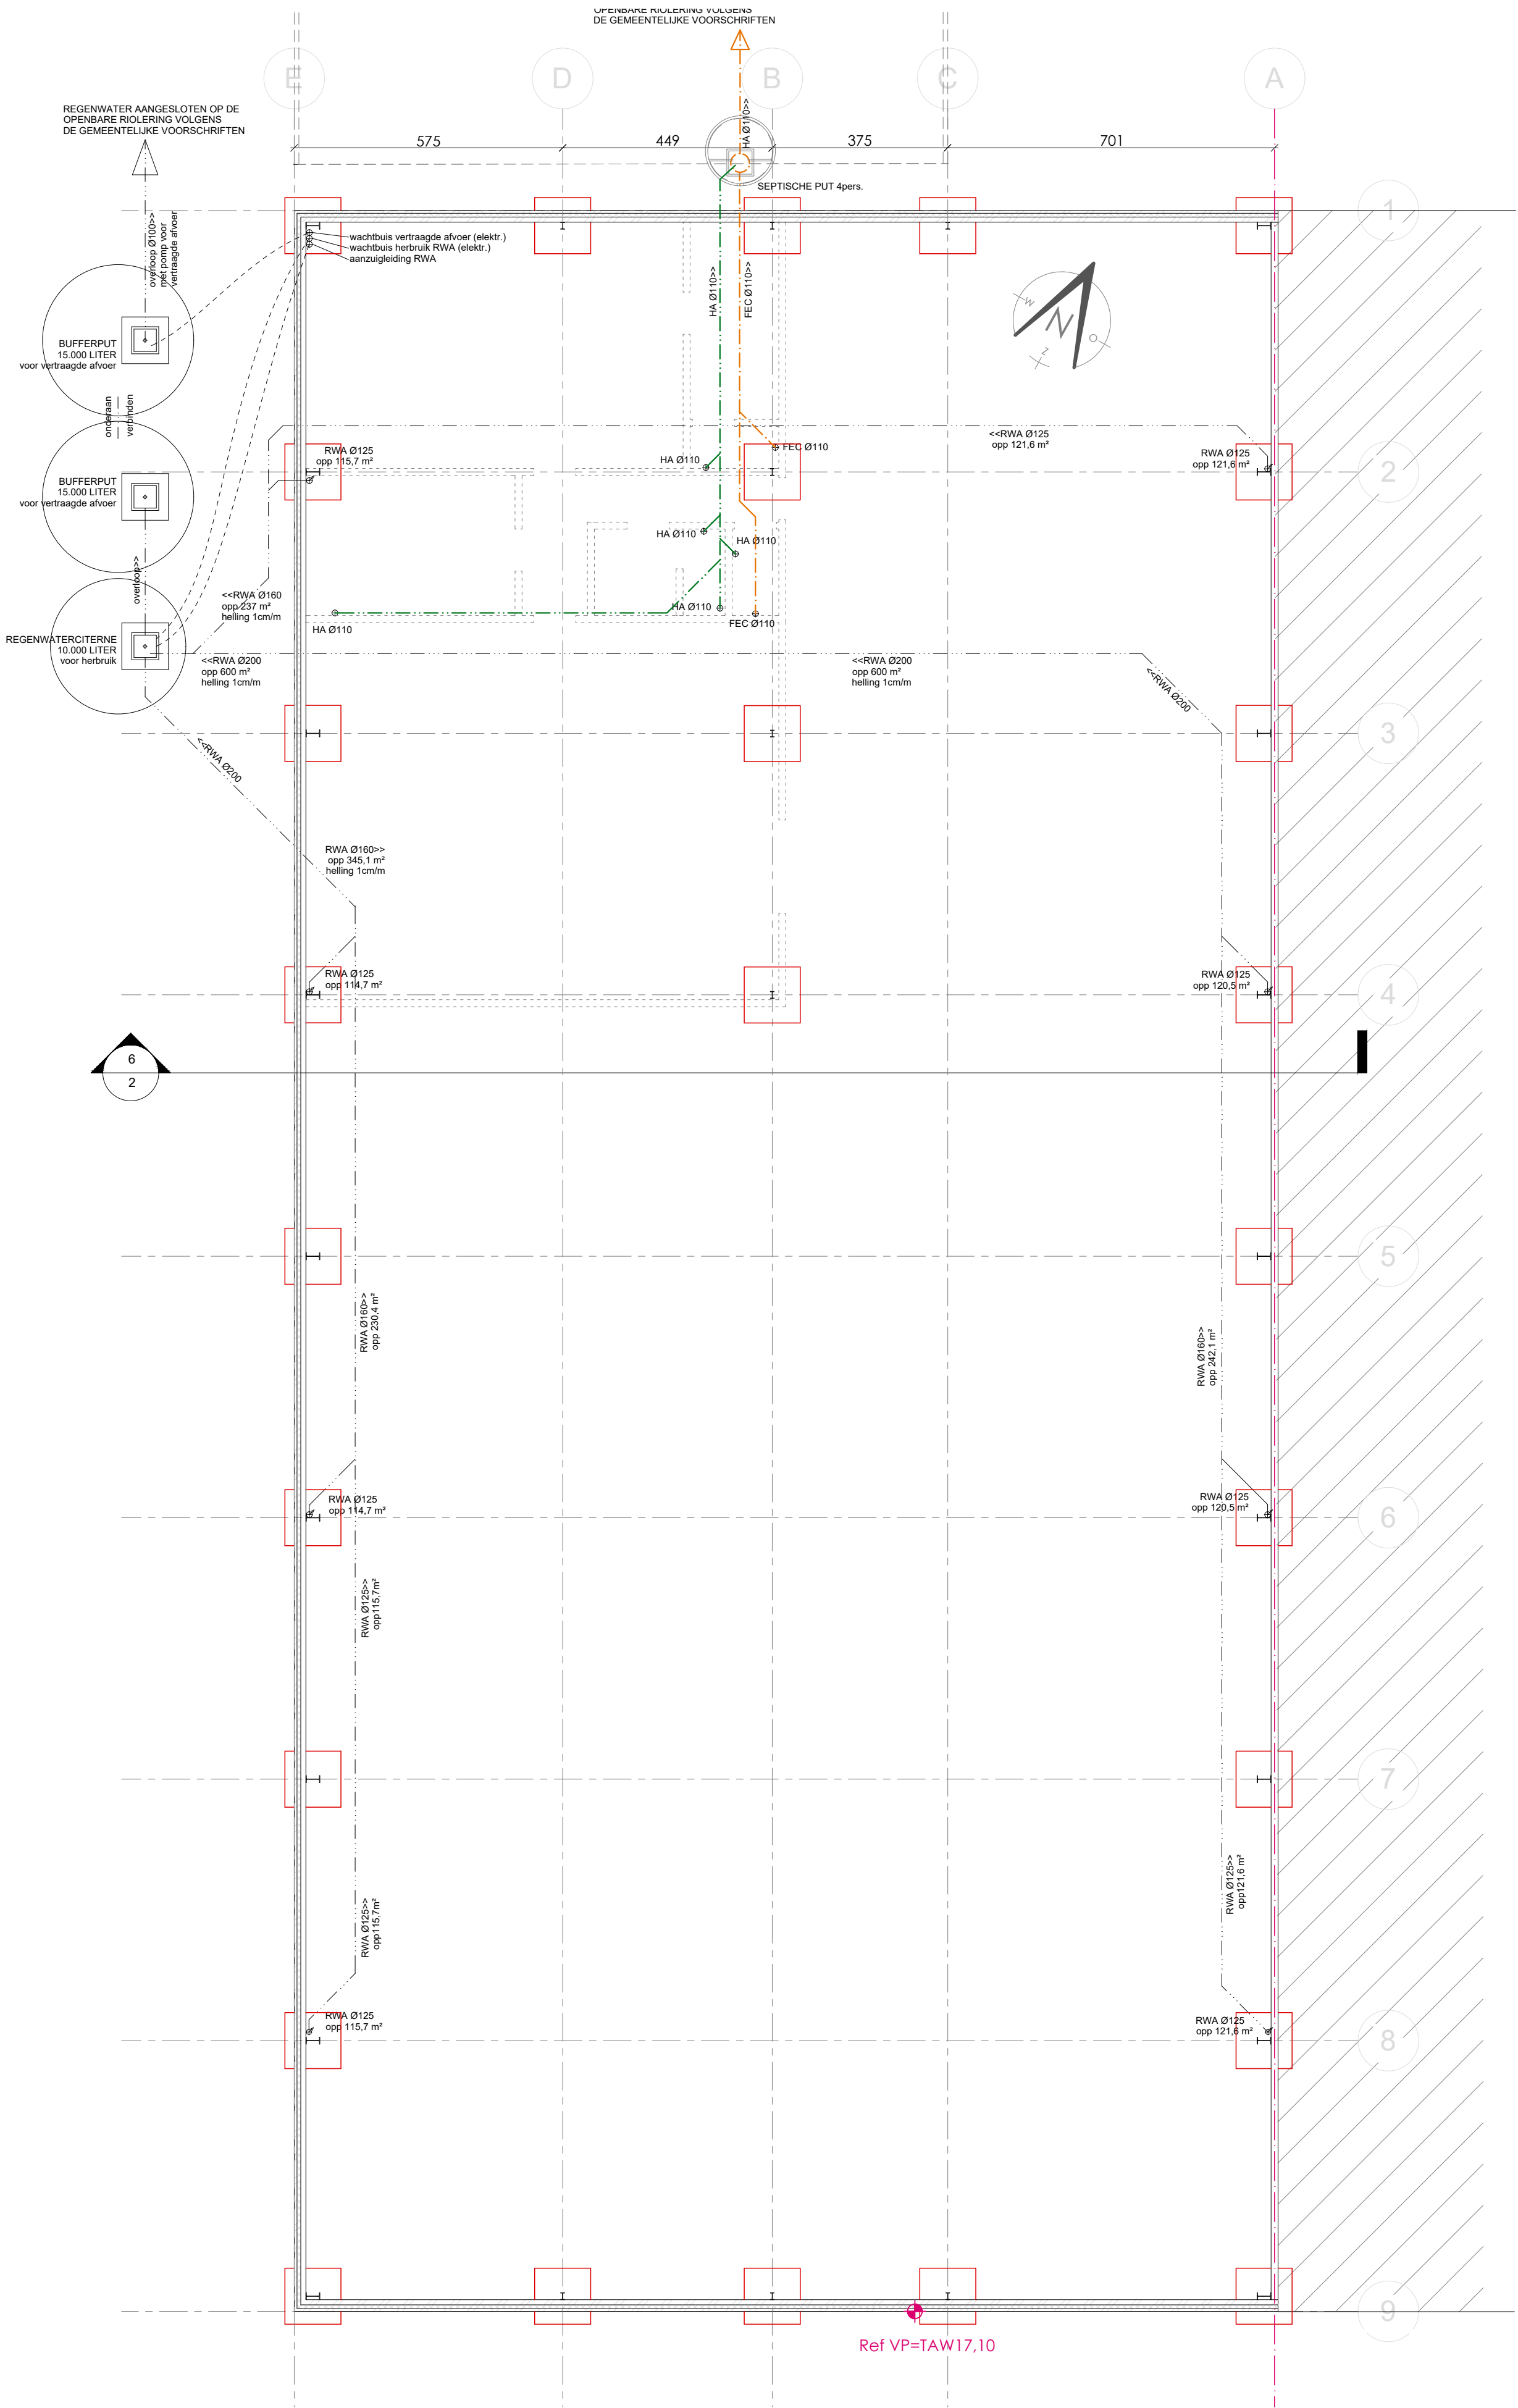

SCHAAL 1:100
0 m 5 10