


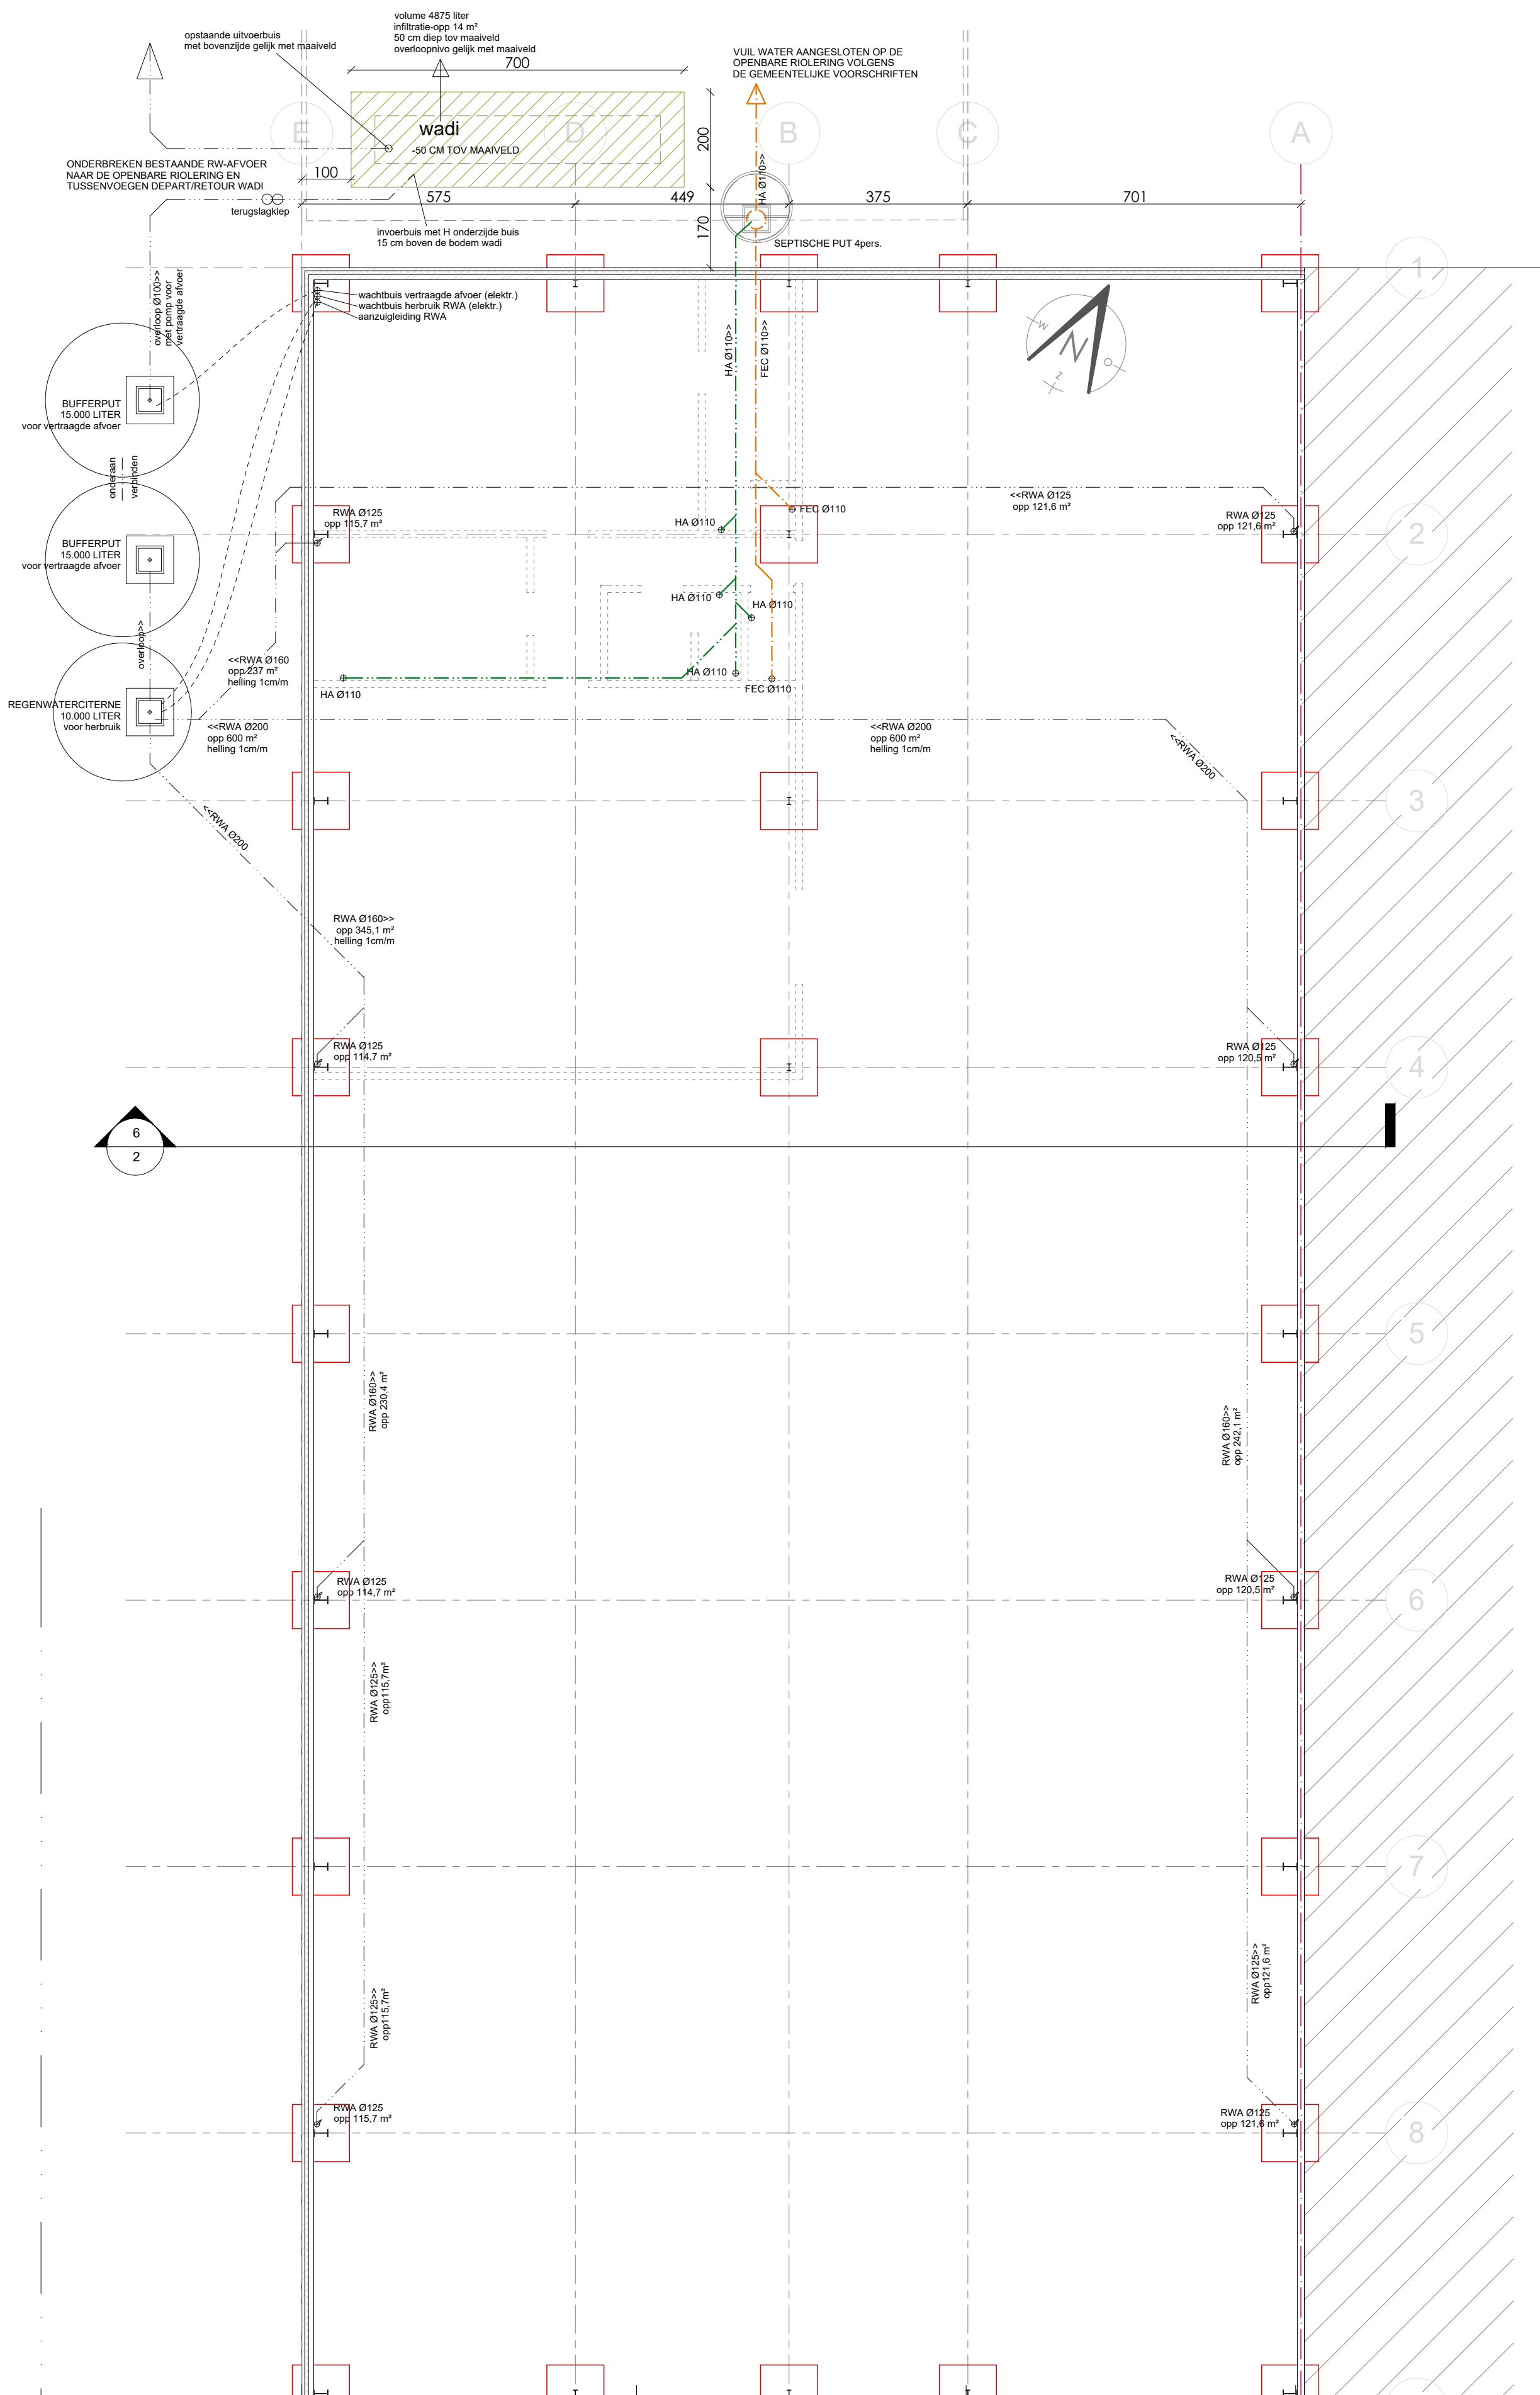

SCHAAL 1:100
0 m 5 10



BA_0_P_N_09a_rio
Riolerings- en funderingsplan nieuw
1066 BA
07/07/2026

atelier BIS -
Architectenburo
Salomez bv
T +32 51 212 512
Info@atelierbis.be