


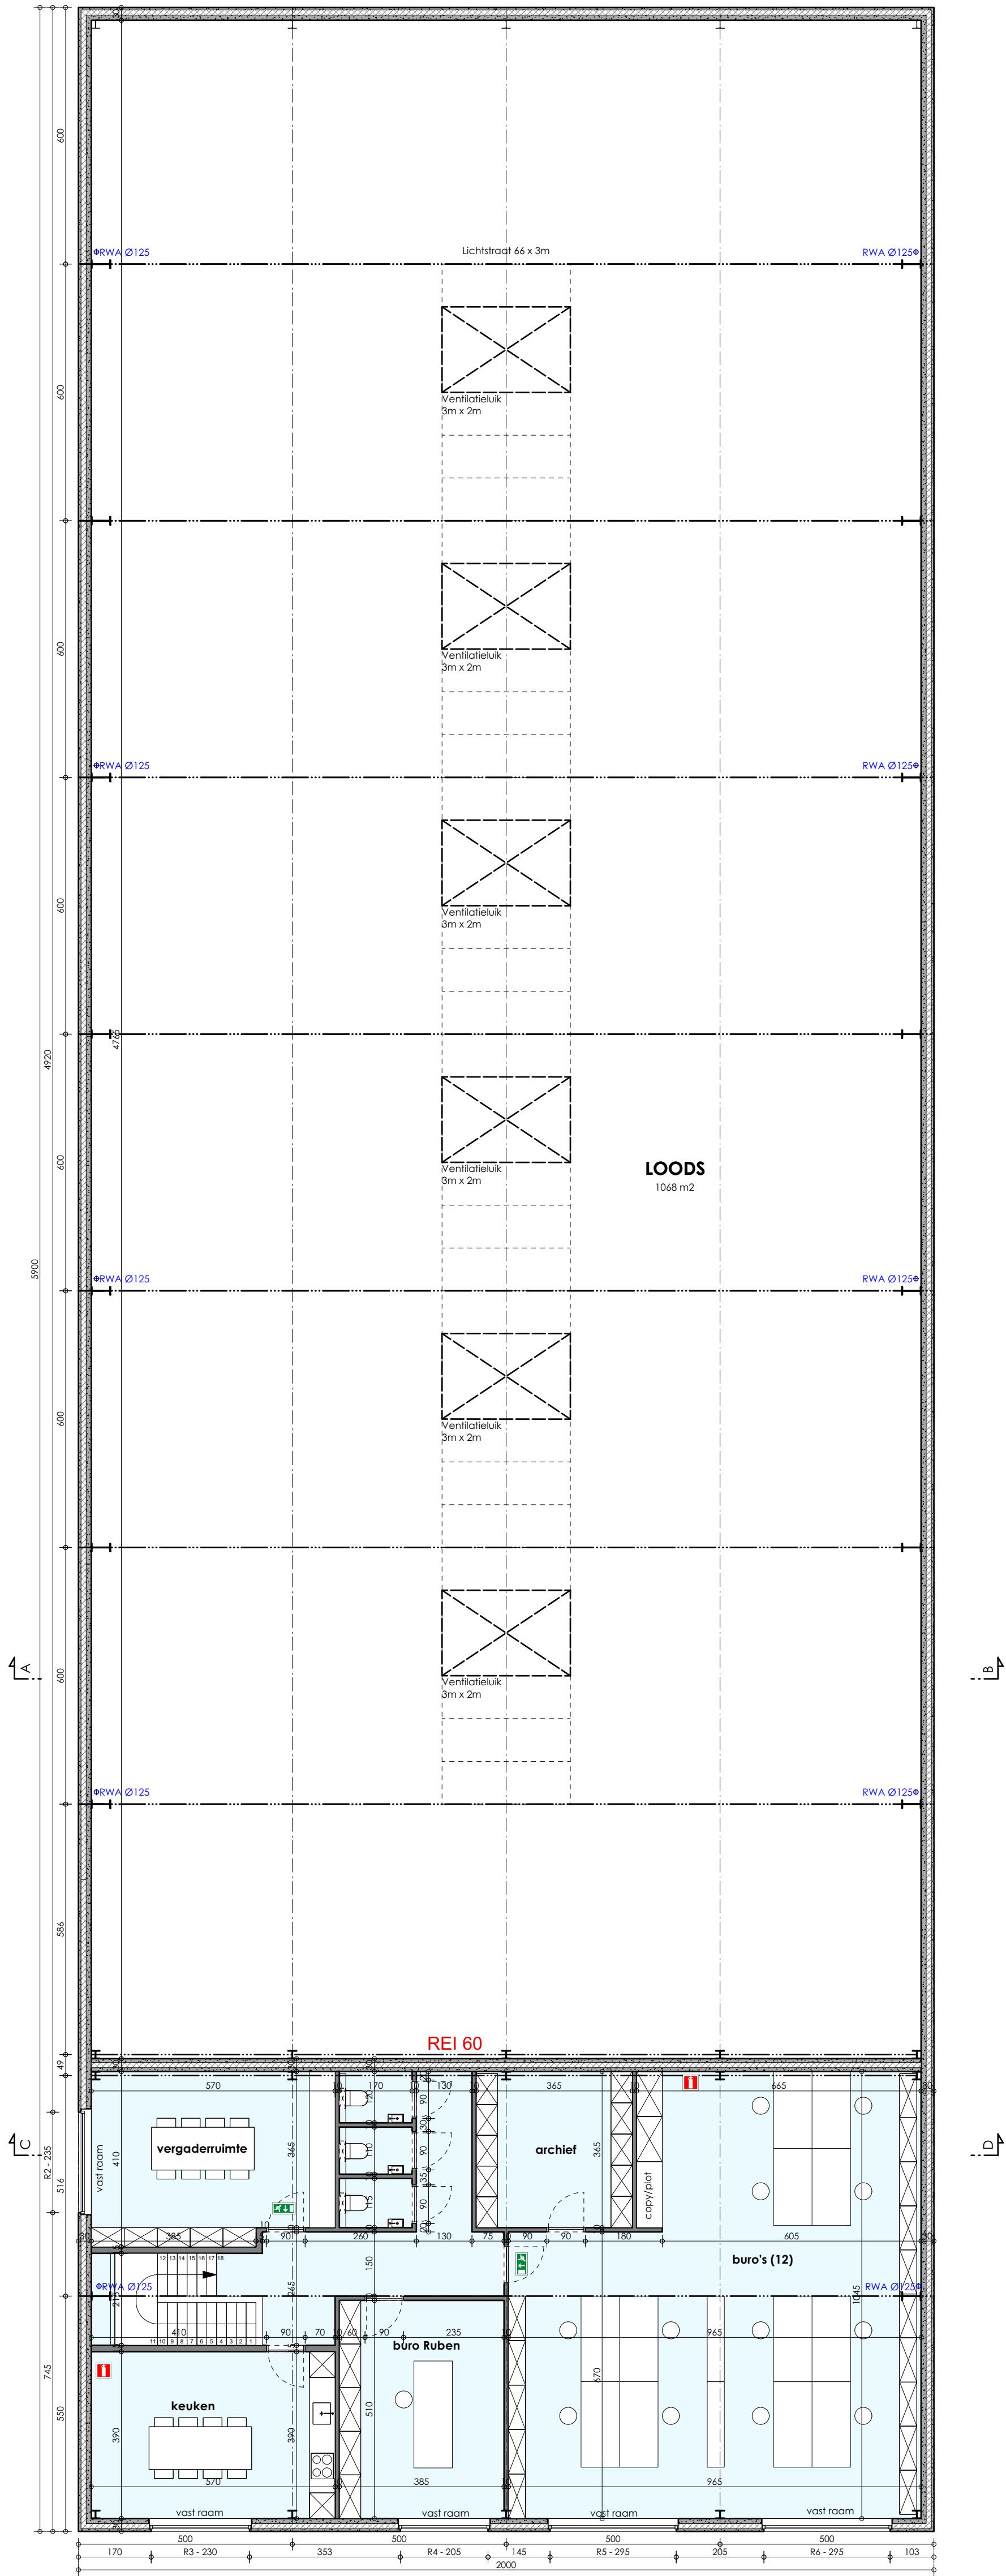

 **Verdieping +1 vergunde toestand**
Schaal 1:100
