


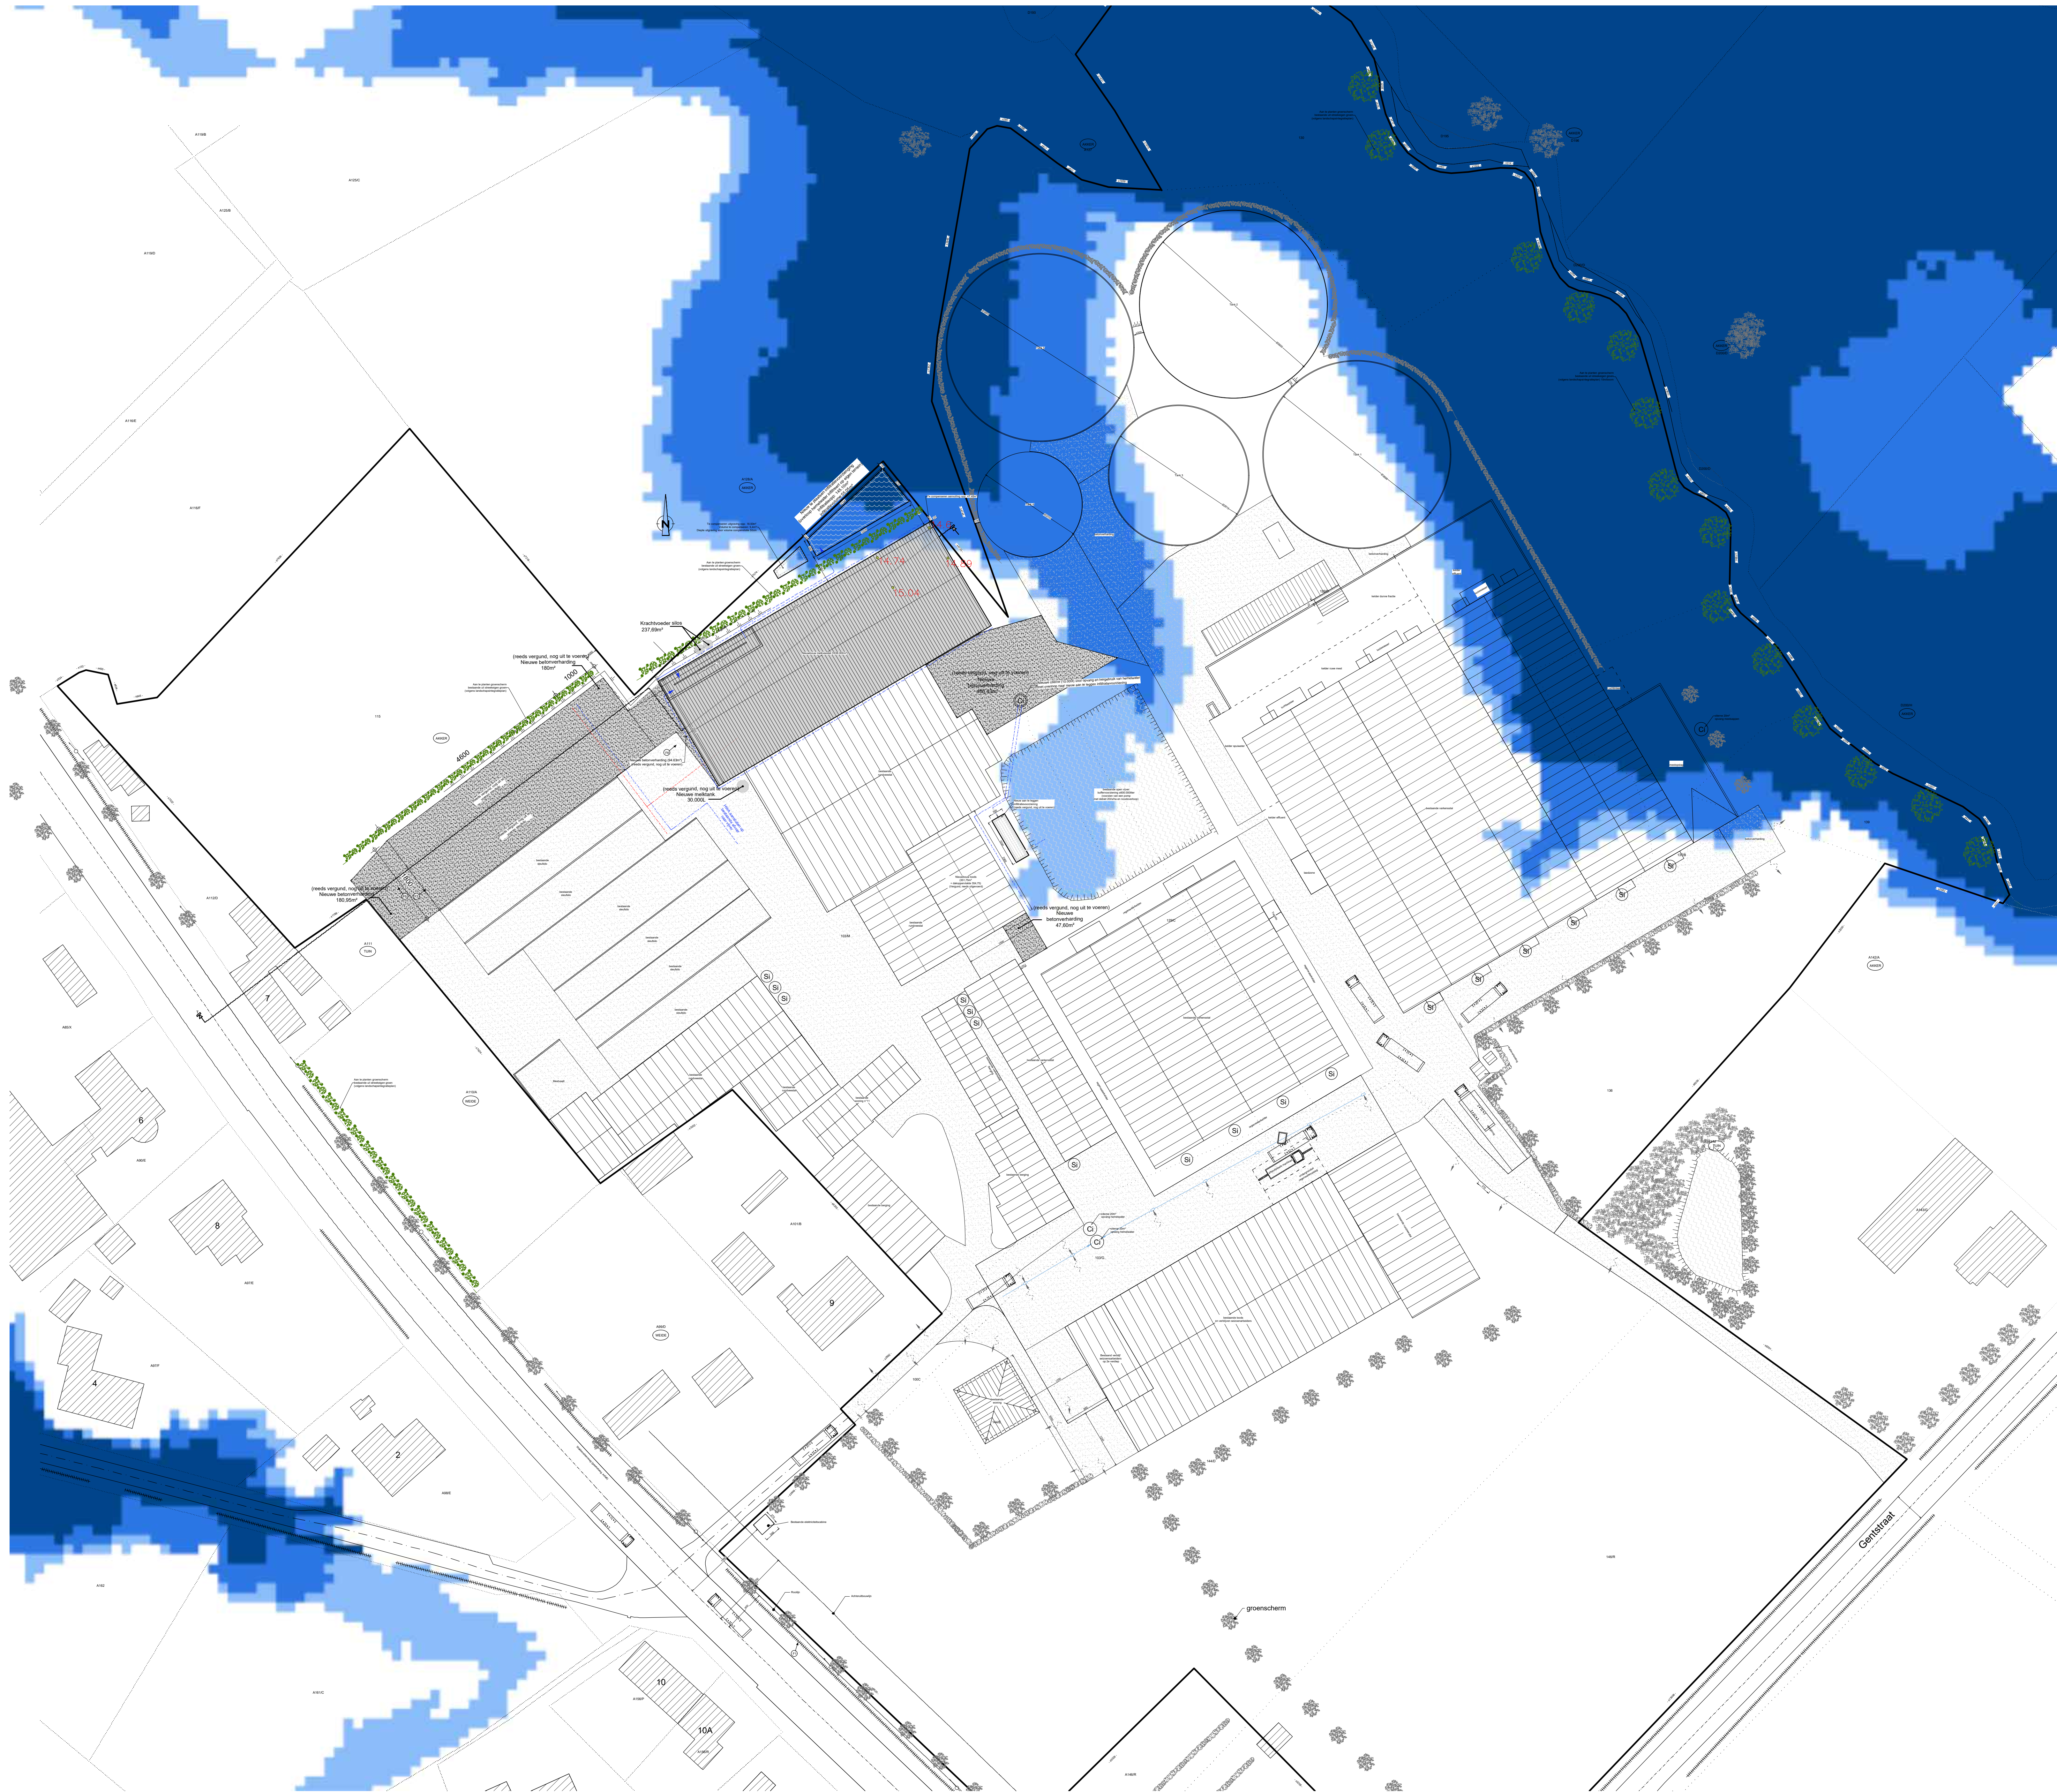

INPLANTINGSPLAN -1/500-