


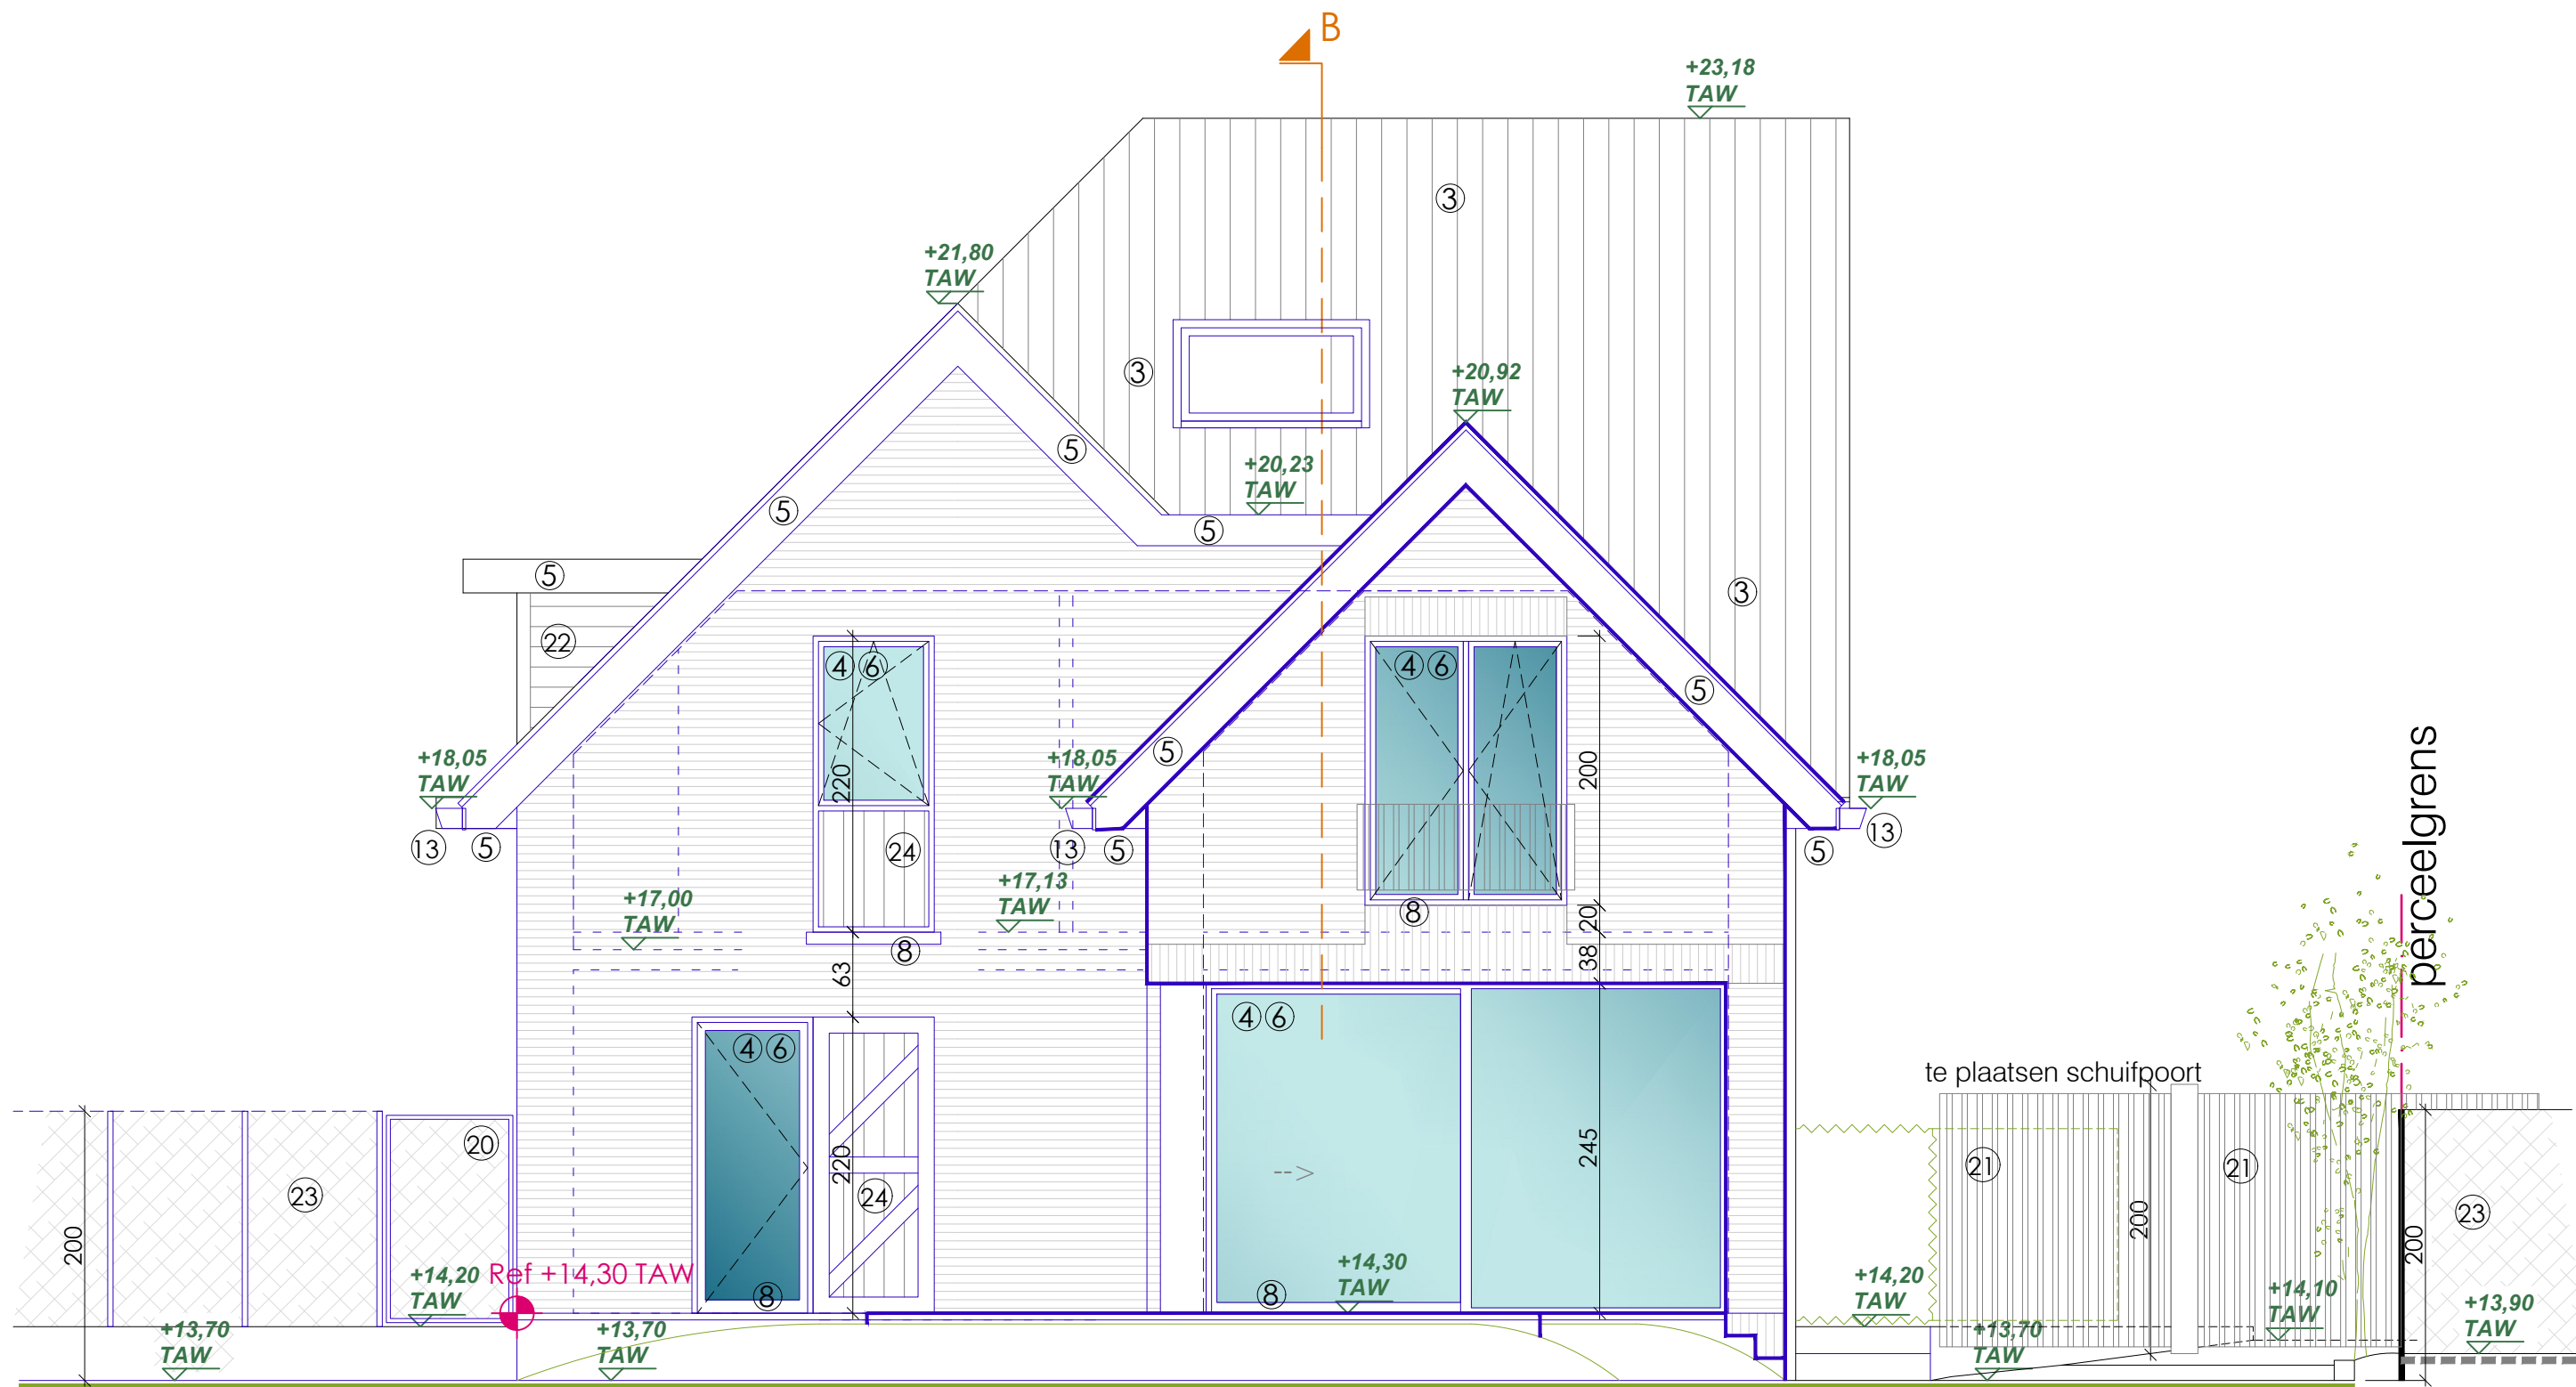

BA_0_G_N_18_achtergevel
 Achtergevel nieuw
 1030 BA
 04/07/2025
 atelier BIS -
 Architectenburo
 Salomez bv
 T +32 51 212 512
 Info@atelierbis.be