



Legende Toestellen	
S1	Stoomgenerator
SV2	Droger 4
SV6	Konus 4
SV7	Konus 5
SV12	Werkhuis Labo
SV14	Stomer HD L5
SV15	Alternator stoomgenerator D4
SV16	Dieselmotor sprinkler L4-1
SV17	Dieselmotor sprinkler L4-2
SV18	Dieselmotor sprinkler L5-1
SV19	Dieselmotor sprinkler L5-2
SV20	Verwarmingsinstallatie
SV21	Verwarmingsinstallatie
SV23	Stookketel melaminepers
SV25	Droger 6
SV26	Dieselmotor sprinkler D6
SV27	Alternator stoomgenerator D4
SV28-36	Magazijn (zie plan SV28)
SV37	Brander centrale werkplaats
SV38	Brander kleedruimte
SV39	Noodgenerator perslijn 4
SV40	Thermische olieketel Lux 19
SV41	Verwarming hoofdbureel
C1	Luchtcompressor ringnet L5
C2	Luchtcompressor L1-labo
C3	Luchtcompressor recyclage
KG3	Koeling belijmerij L5
KG4	Koeling belijmerij L4-1
KG5	Koeling belijmerij L4-2
KG6	Koeling belijmerij L5
WP	Wasplaats

Legende airco	
A10	Airco Droger 6 V1
A11	Airco Droger 6 V2
A12	Airco Droger 6 GV
A13	Warmtepomp toonzaal
A14	Airco burelen

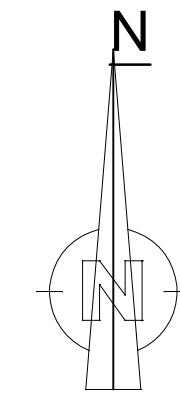

schaal 1/1000

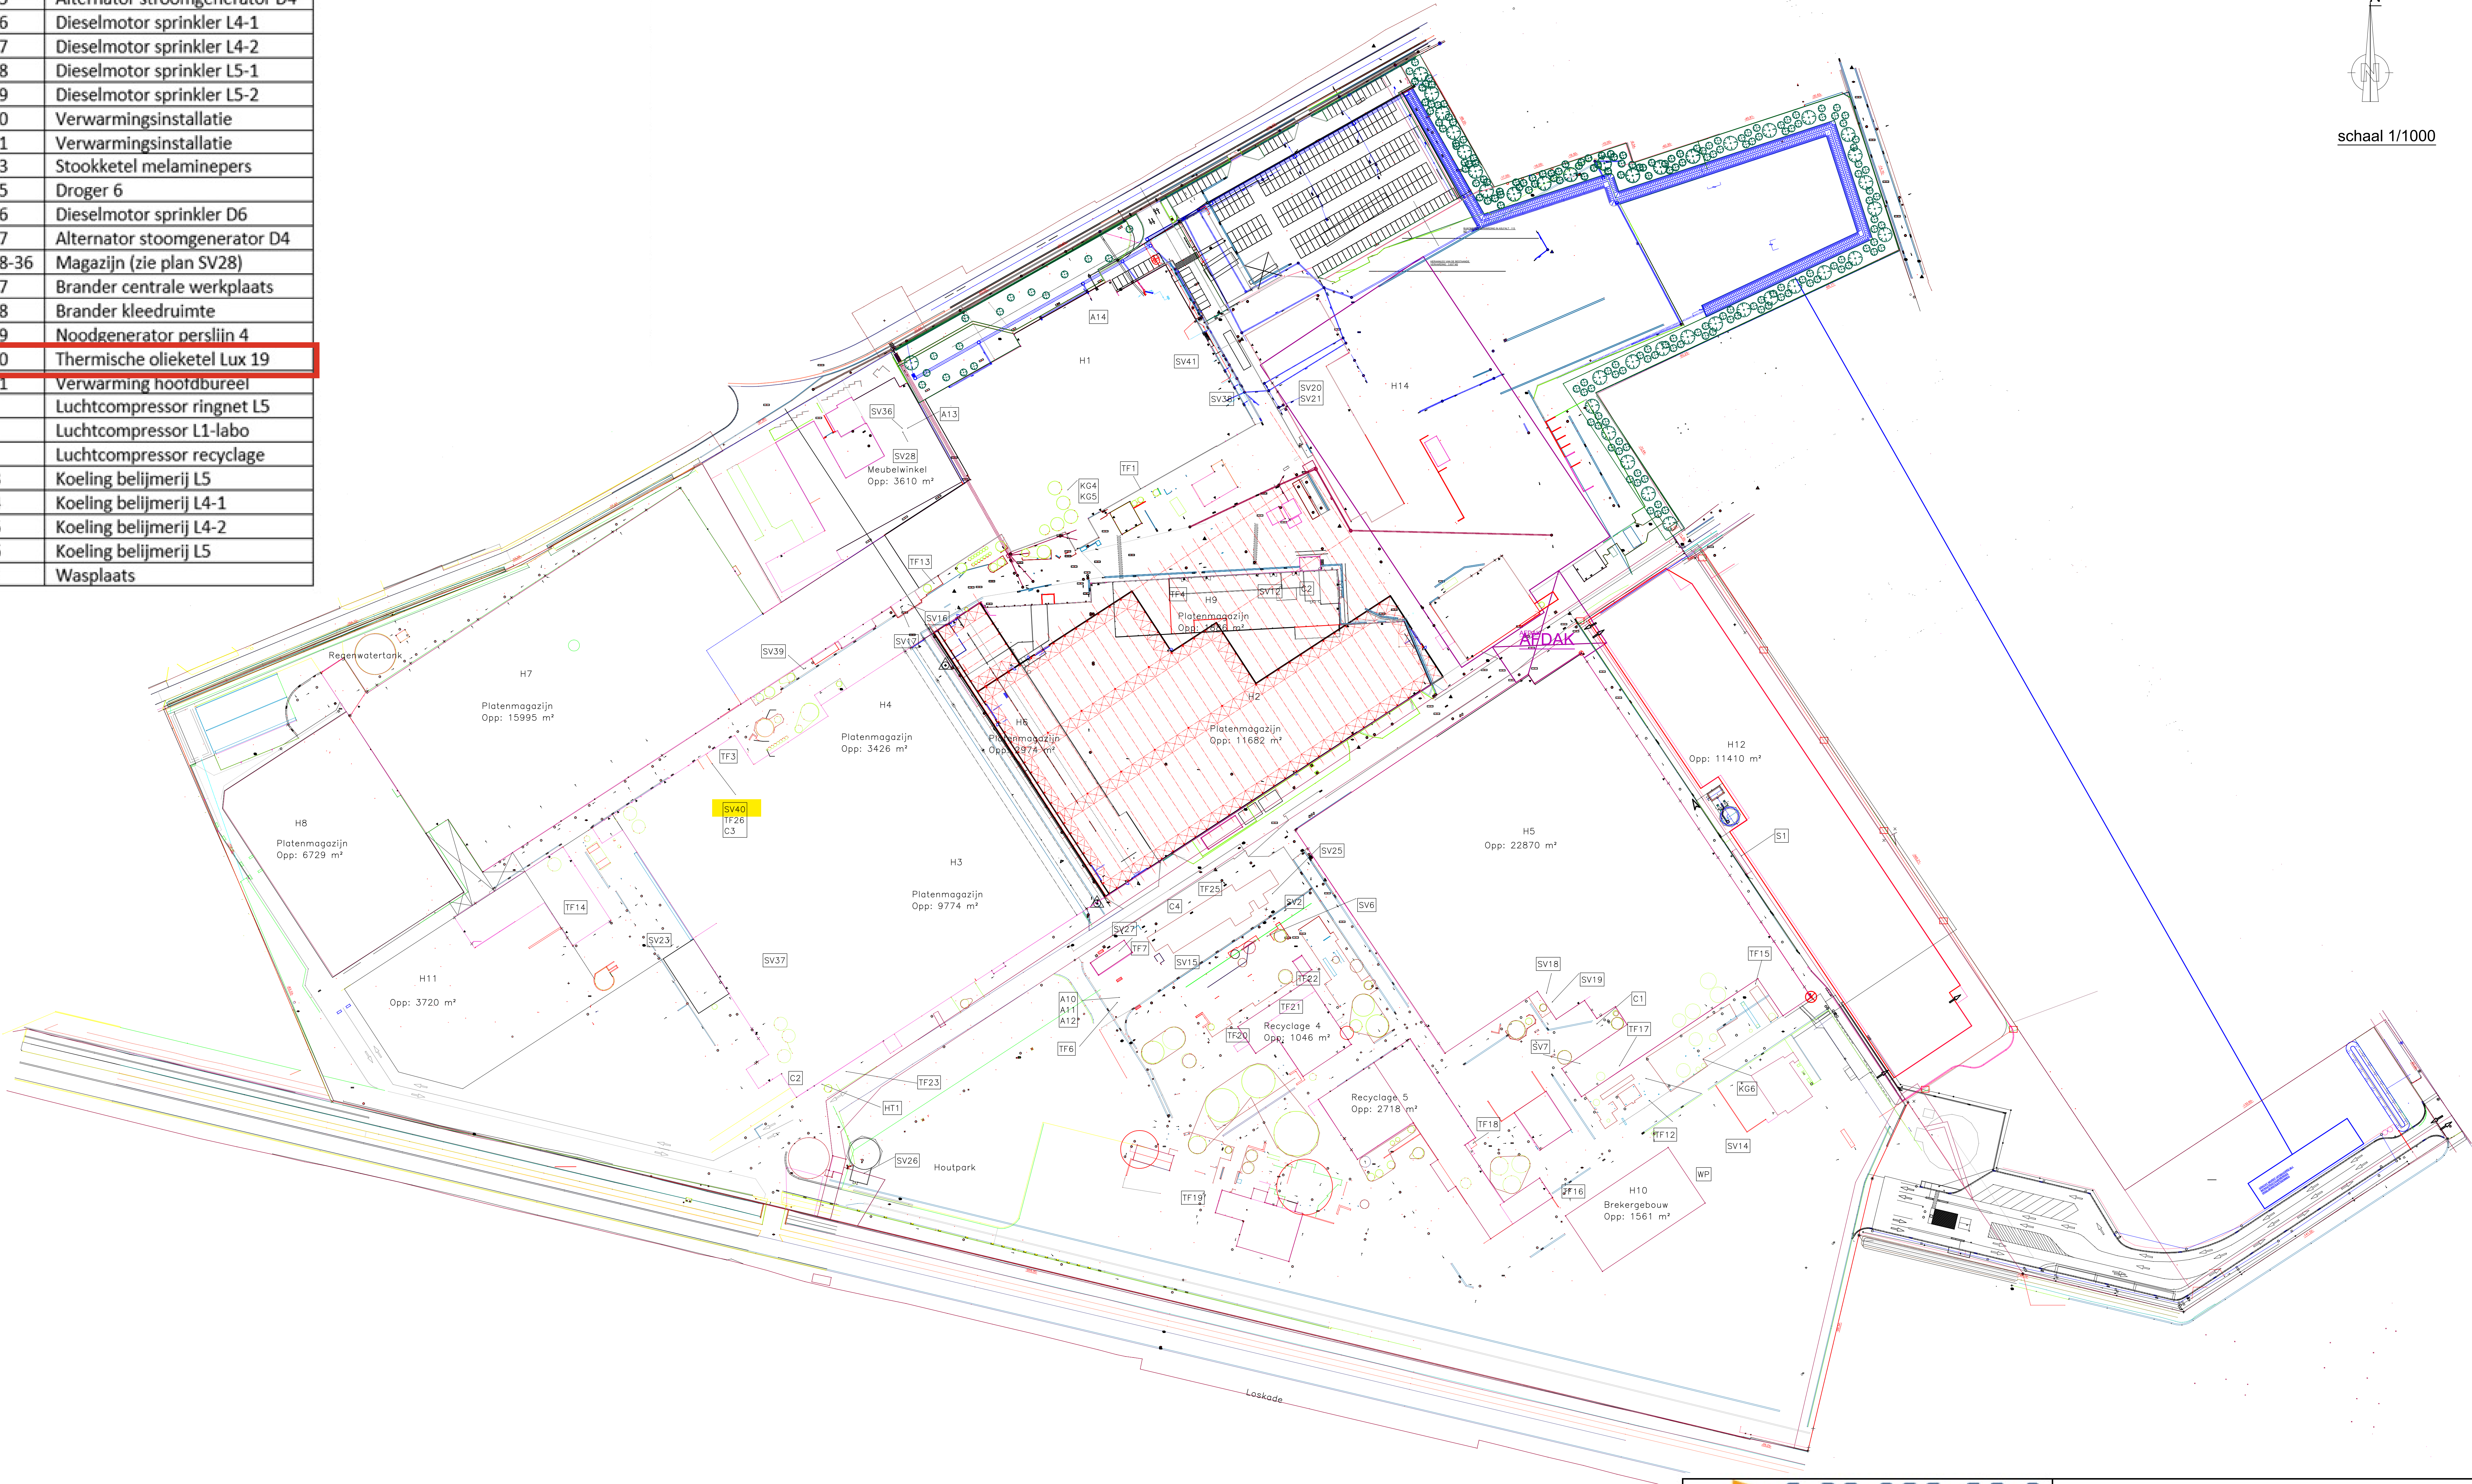

DIVISION PANELS

Ingelmunstersteenweg 229 – 8780 Oostrozebeke – Belgium – www.unilin.com

Unilin Site SPANO
Toestellen, transfo's en airco's

Datum: 31/05/2021

OVA Hal 2

Schaal: 1/1000