


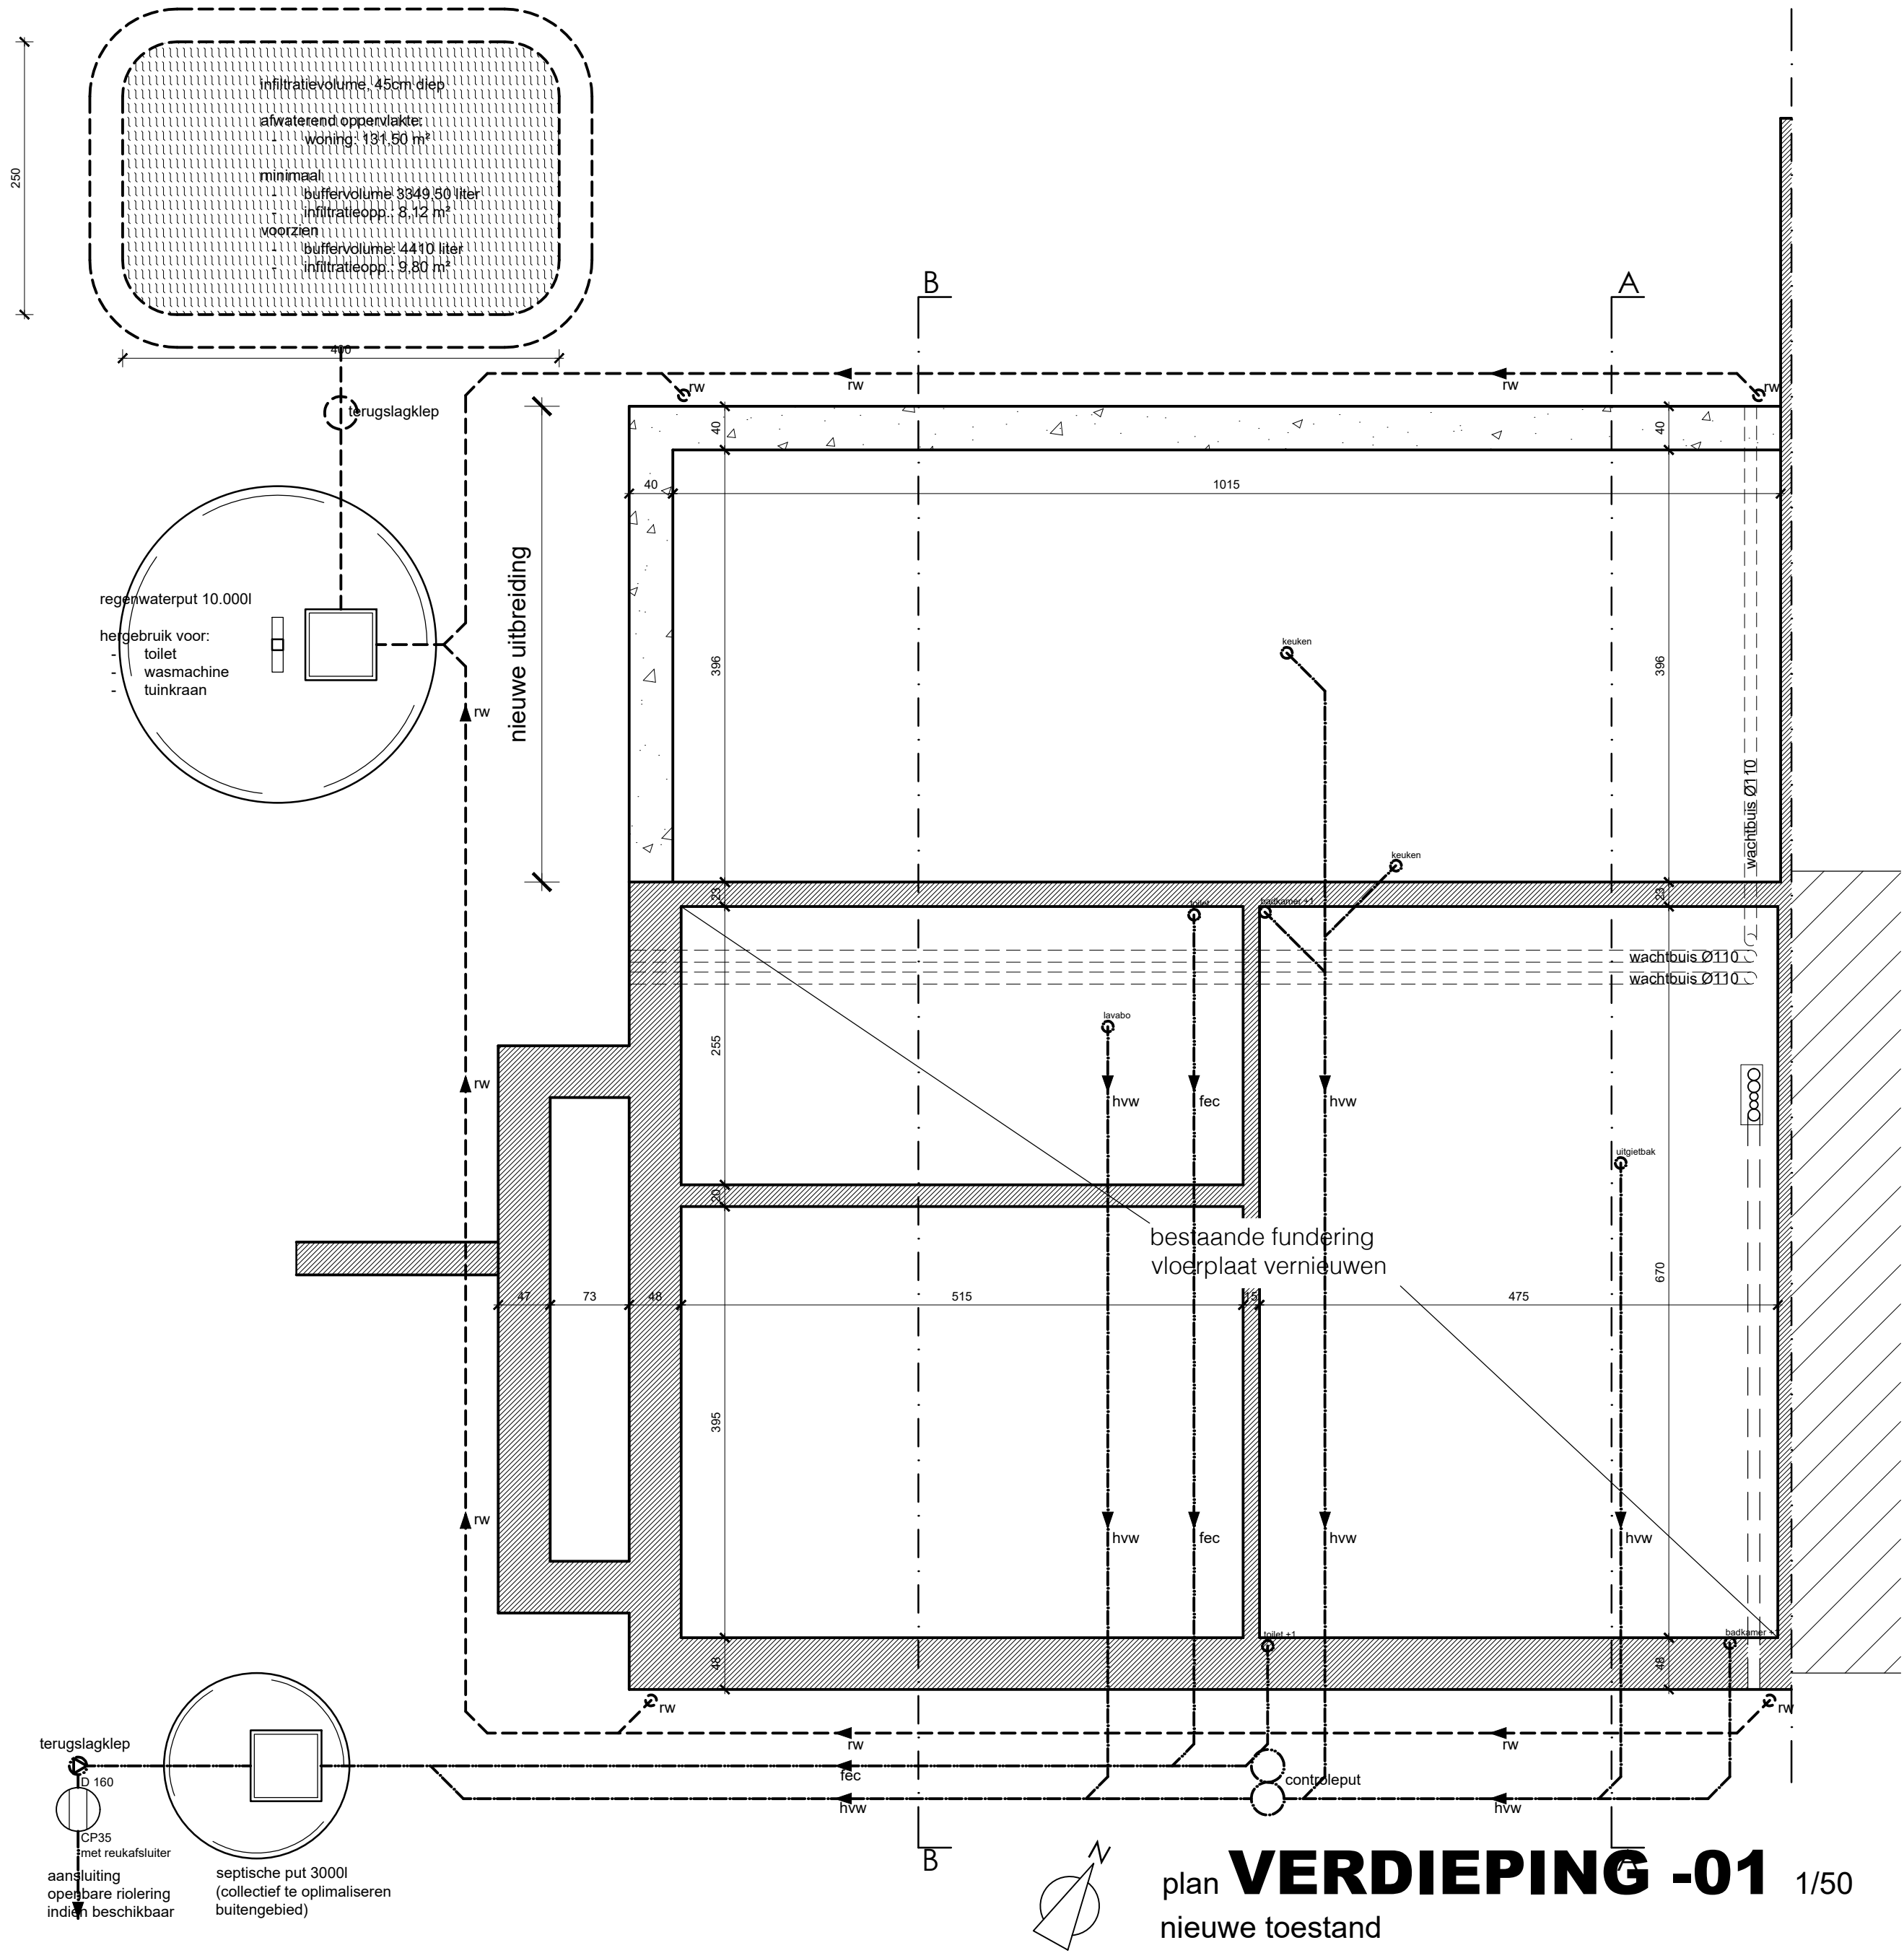

plan **VERDIEPING -01** 1/50
nieuwe toestand

A2 - 1/50
000 100 200 300 400 500cm